

MOUNT OGDEN ADDITION

BLOCKS 182

IN OGDEN CITY

SCALE 1" = 50'

TAXING UNIT 25

PREFIX 05-023

SEE PAGE 4

1/4 SEC. LINE S. 89° 29' 58" E.

SEE N.W. 1/4 OF SEC. 3, PAGE 11

N. 0° 08' 34" E.

CENTER OF SEC. 3

JAMES BIRD ALLEN, JR.

(OGDEN CITY)

L. 78.40'

THE
PRESIDENTS
SUB

SEE P. 165

36TH.

STREET.

N. 89° 02' W.


339.02'

49.71'

AVENUE


SEE
P.
24

N. 0° 58' E.

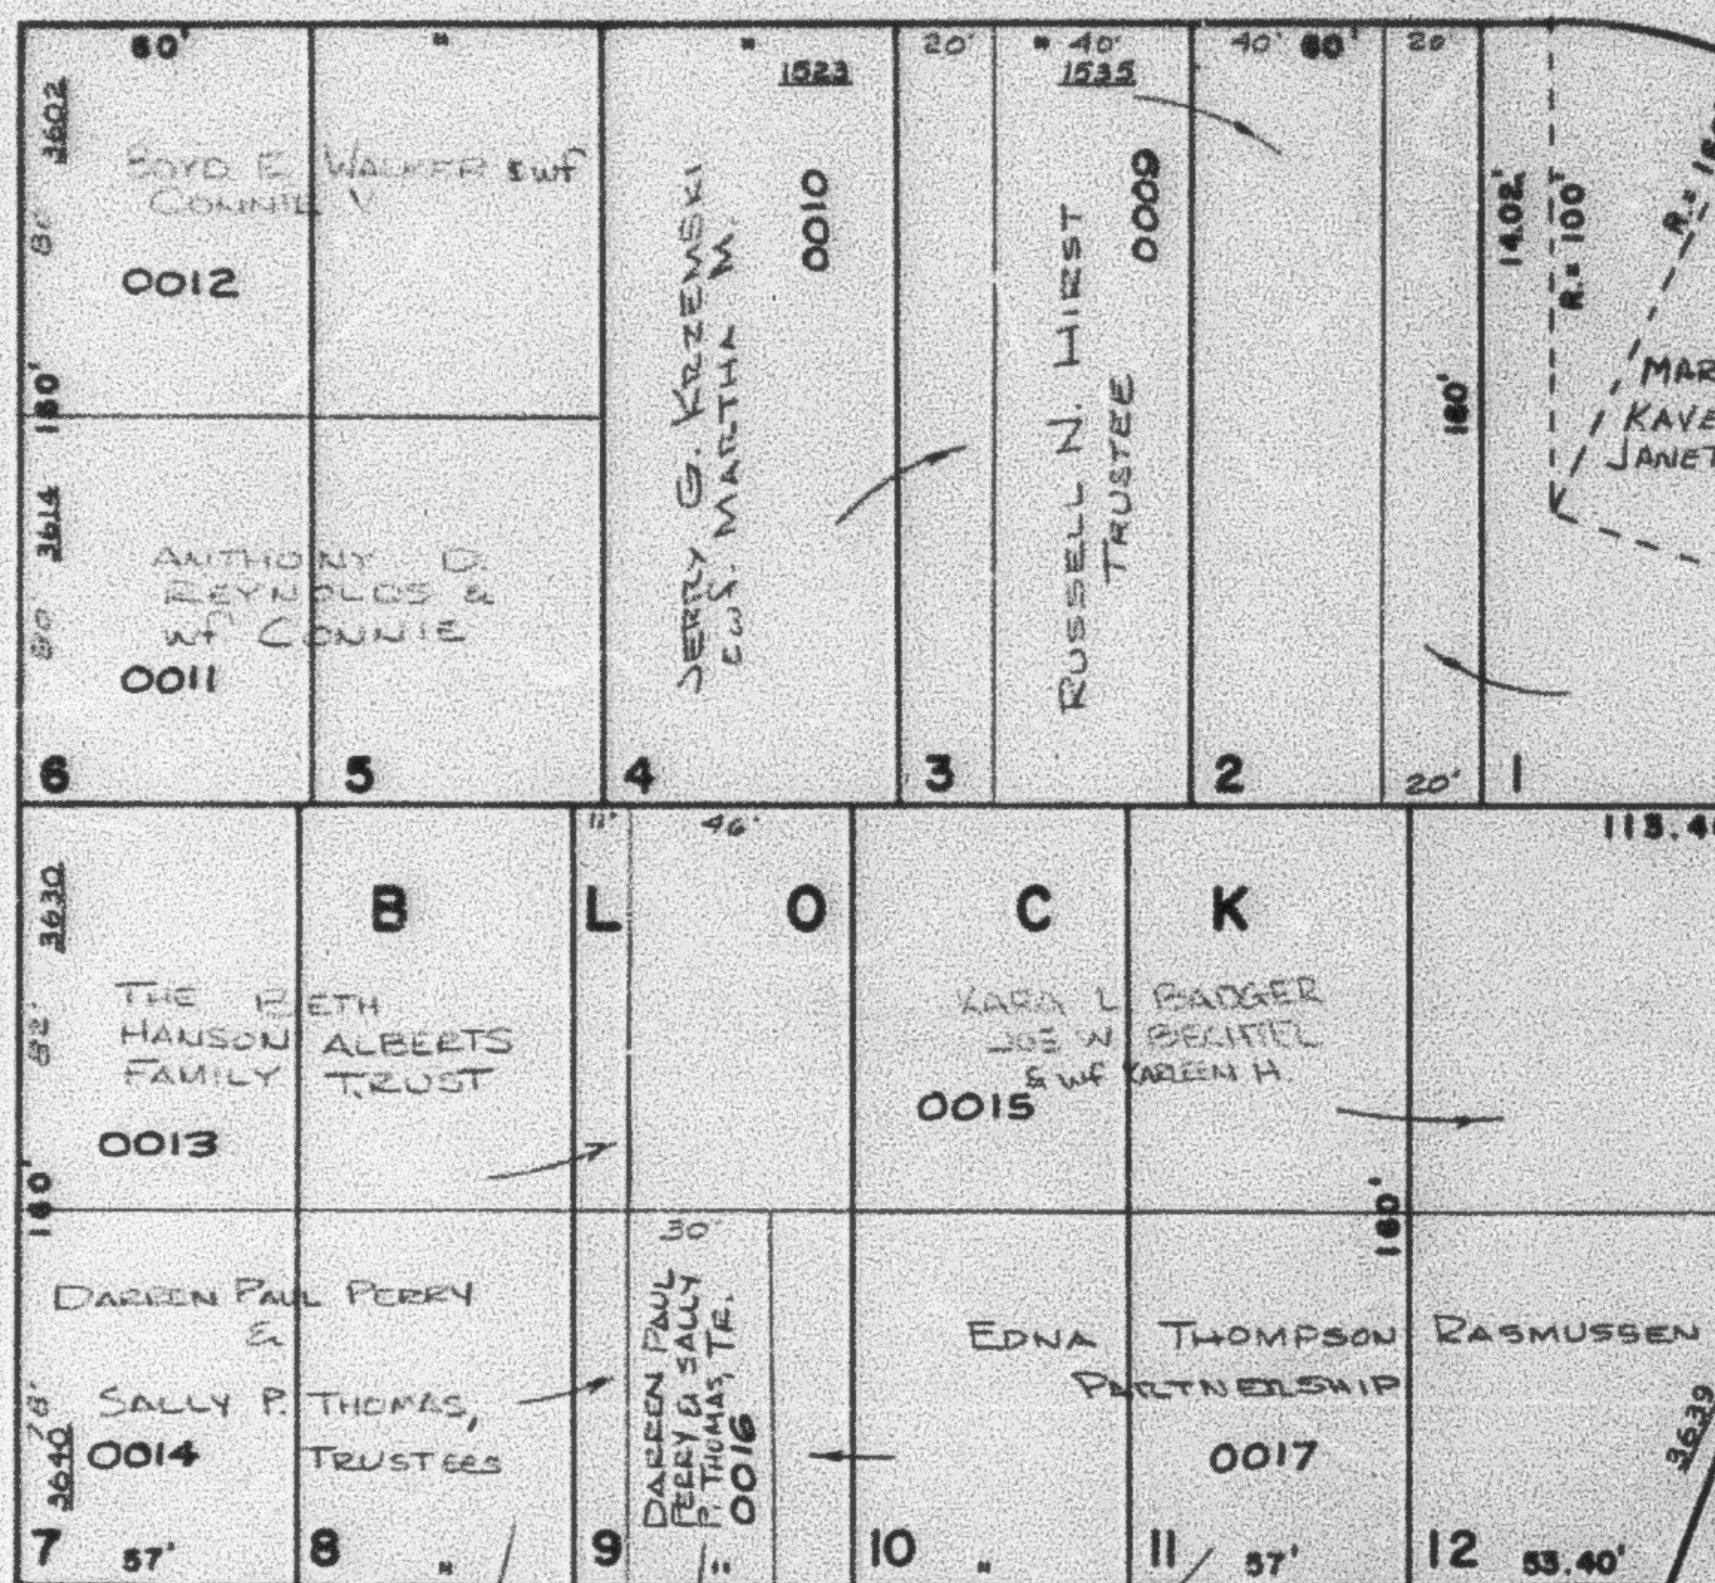

VACATED 8/2/52 (398-457)

TAYLOR

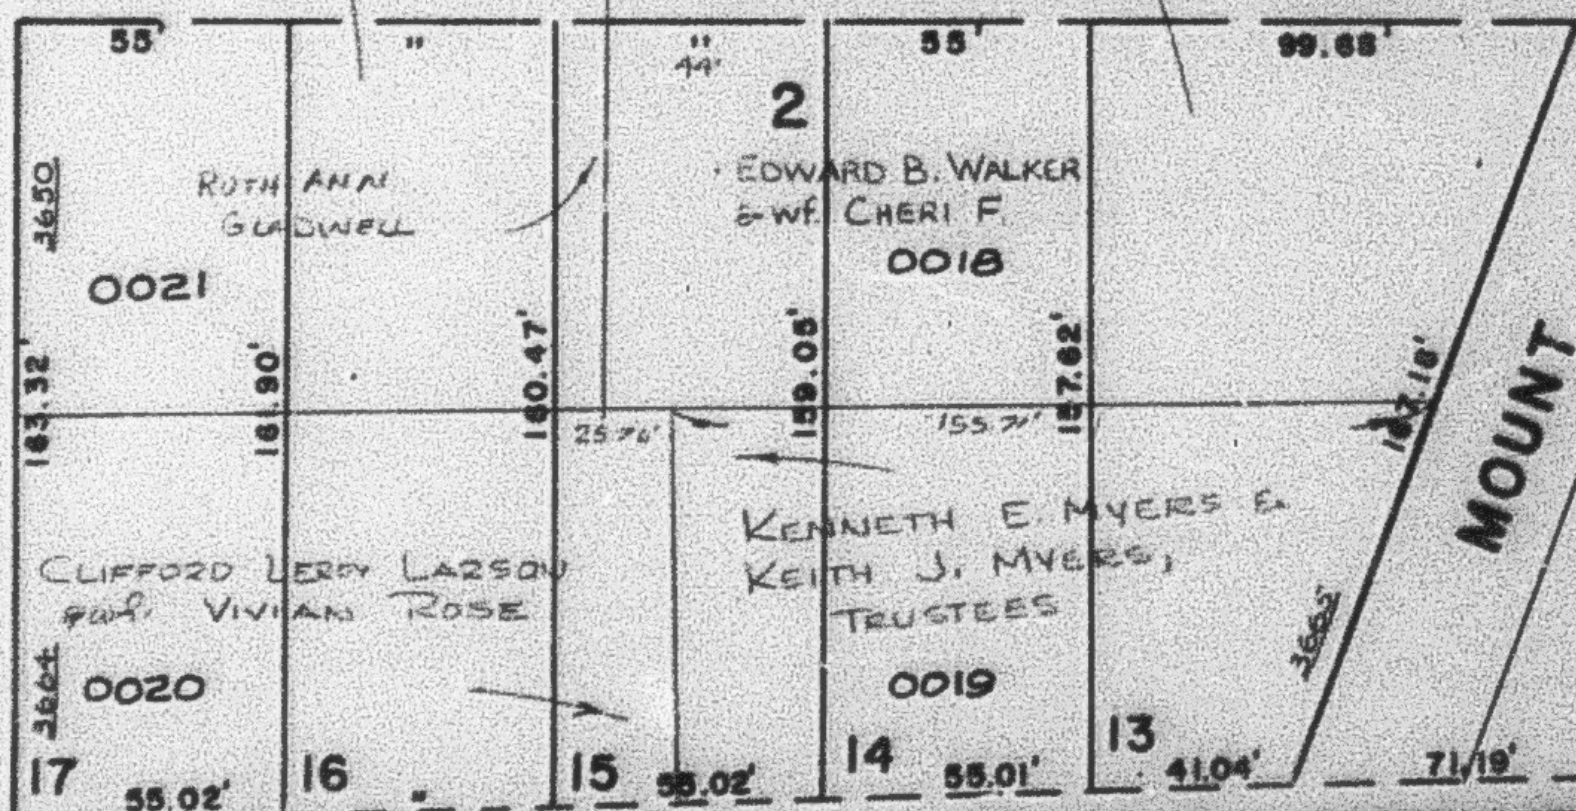

BUREAU OF RECLAMATION EASEMENT

SEE PAGE 25

W.F.L. 3-70

SEE
PAGE
22NOTE: L = LENGTH OF CURVE
OR PART THERE-OF