

PART OF THE S 1/4 OF SEC. 3, T.5N., R.1W., S.L.B. & M.

# MOUNT OGDEN ADDITION


## BLOCKS 1 & 2

IN OGDEN CITY

SCALE 1" = 50'

TAXING UNIT: 25

SEE PAGE 4

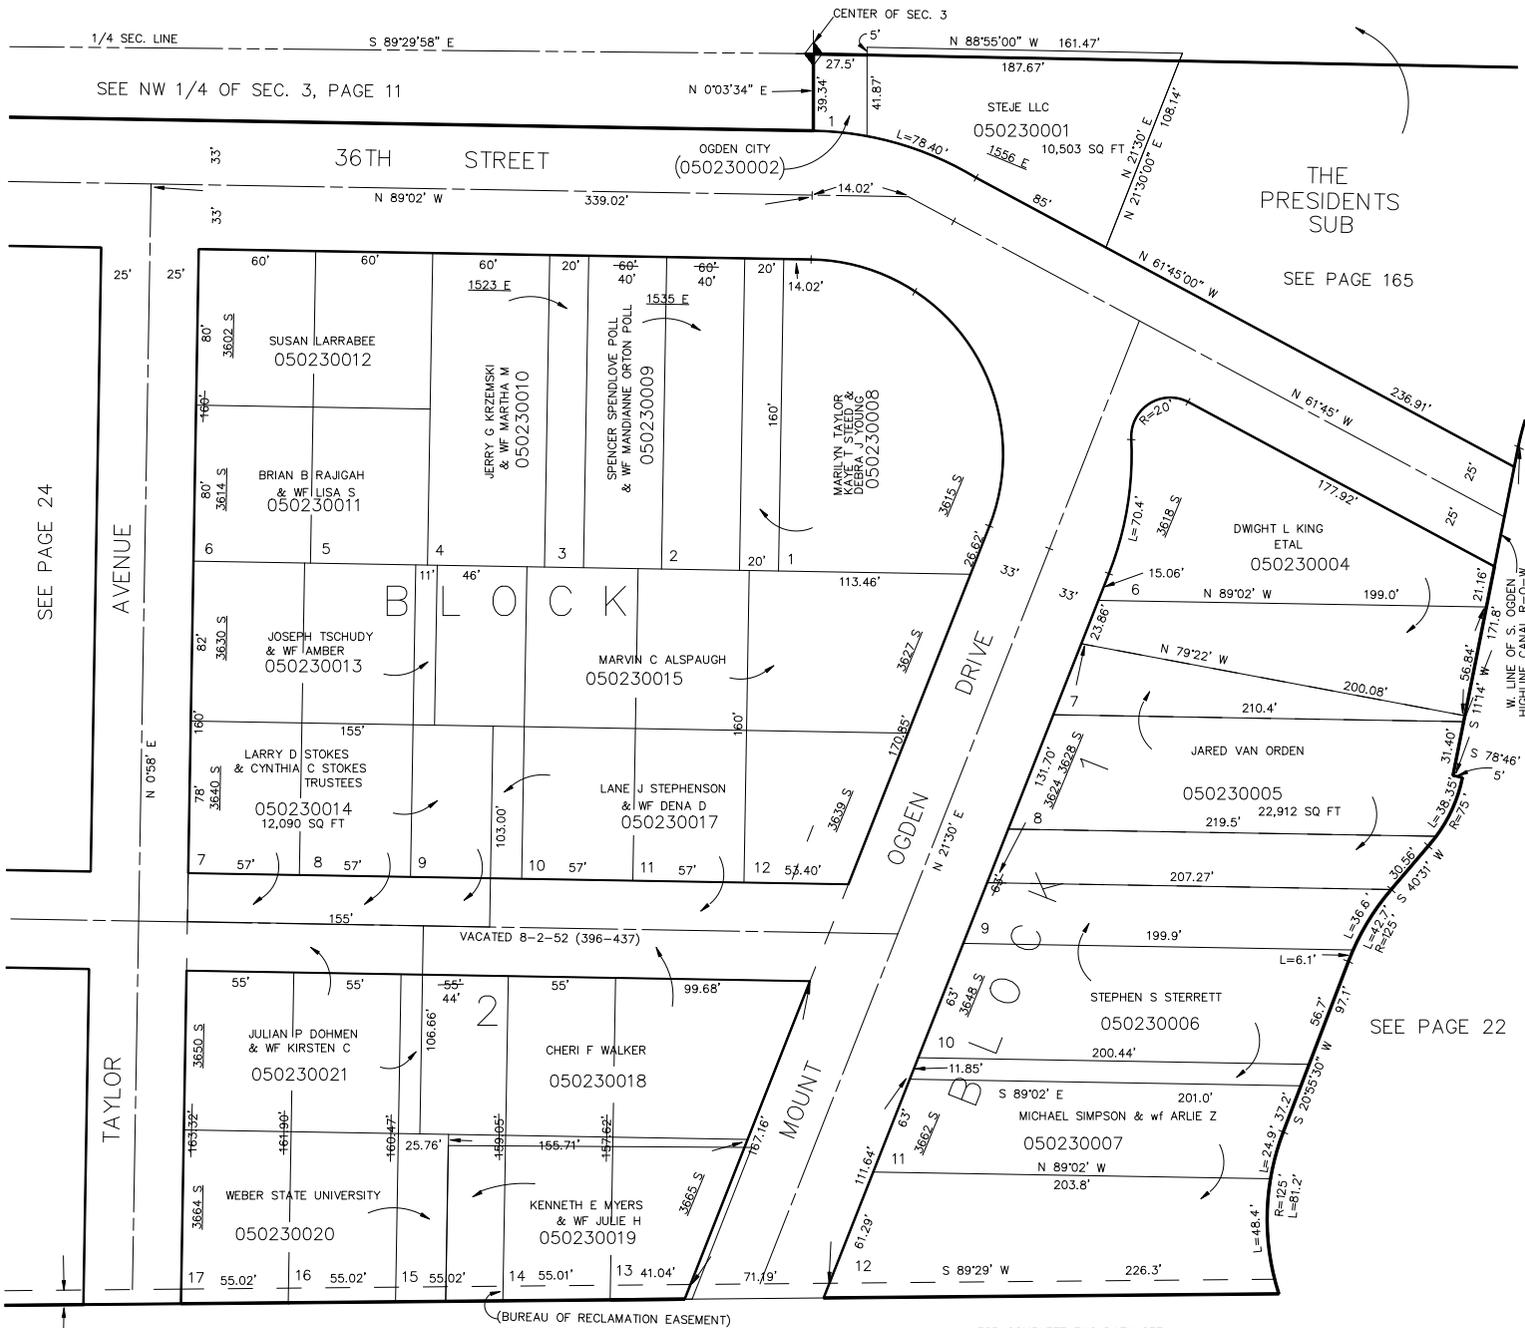

1/4 SEC. LINE S 89°29'58" E

SEE NW 1/4 OF SEC. 3, PAGE 11

36TH STREET

N 89°02' W 339.02'

OGDEN CITY (050230002)

CENTER OF SEC. 3

N 88°55'00" W 161.47'

STEJE LLC  
050230001  
10,503 SQ FT

THE PRESIDENTS SUB

SEE PAGE 165

SEE PAGE 24

AVENUE

N 0°58' E

SUSAN LARRABEE  
050230012

BRIAN B RAJIGAH  
& WF LISA S  
050230011

JOSEPH TSCHUDY  
& WF JAMBER  
050230013

LARRY D STOKES  
& CYNTHIA C STOKES  
TRUSTEES  
050230014  
12,090 SQ FT

JULIAN P DOHMEN  
& WF KIRSTEN C  
050230021

WEBER STATE UNIVERSITY  
050230020

JERRY G KRZEMSKI  
& WF MARTHA M  
050230010

SPENCER SPENDLOVE POLL  
& WF MANDIANNE ORTON POLL  
050230009

MARVIN C ALSAUGH  
050230015

LANE J STEPHENSON  
& WF DENA D  
050230017

CHERI F WALKER  
050230018

KENNETH E MYERS  
& WF JULIE H  
050230019

MARILYN TAYLOR  
KATE T STEED  
& DEBRA J YOUNG  
050230008

DWIGHT L KING  
ETAL  
050230004

JARED VAN ORDEN  
050230005  
219.5' 22,912 SQ FT

STEPHEN S STERRETT  
050230006

MICHAEL SIMPSON & wf ARLIE Z  
050230007  
203.8'

SEE PAGE 22

SEE PAGE 25

FOR COMPLETE ENG DATA SEE ORIGINAL DEDICATION PLAT IN BOOK 9, PAGE 31 OF RECORDS.