

MOUNT OGDEN ADDITION


BLOCKS 3 & 4

TAXING UNIT: 25

IN OGDEN CITY

SCALE 1" = 80'

SEE PAGE 11

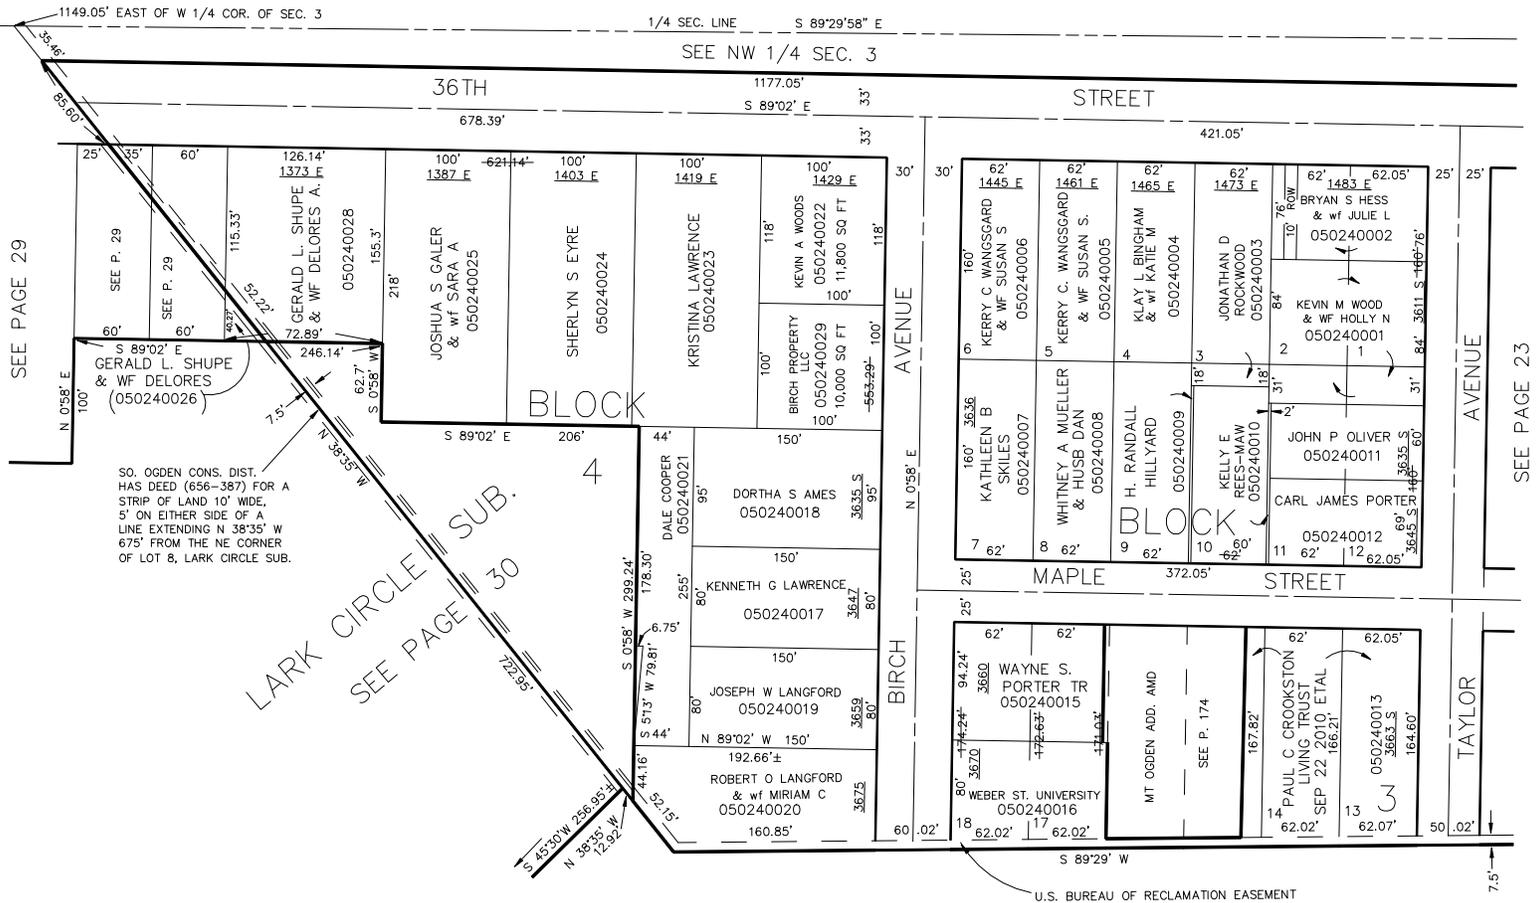

SEE PAGE 29

SEE PAGE 23

SO. OGDEN CONS. DIST.  
 HAS DEED (656-387) FOR A  
 STRIP OF LAND 10' WIDE,  
 5' ON EITHER SIDE OF A  
 LINE EXTENDING N 38°35' W  
 675' FROM THE NE CORNER  
 OF LOT 8, LARK CIRCLE SUB.

LARK CIRCLE SUB.  
 SEE PAGE 30

SEE PAGE 25

FOR COMPLETE ENG DATA SEE  
 ORIGINAL DEDICATION PLAT IN  
 BOOK 9, PAGE 31 OF RECORDS.