

PART OF THE SW 1/4 OF SEC. 3, T.5N., R.1W., S.L.B. & M.

24

# MOUNT OGDEN ADDITION


## BLOCKS 3 & 4

TAXING UNIT: 25

IN OGDEN CITY

SCALE 1" = 80'

SEE PAGE 11

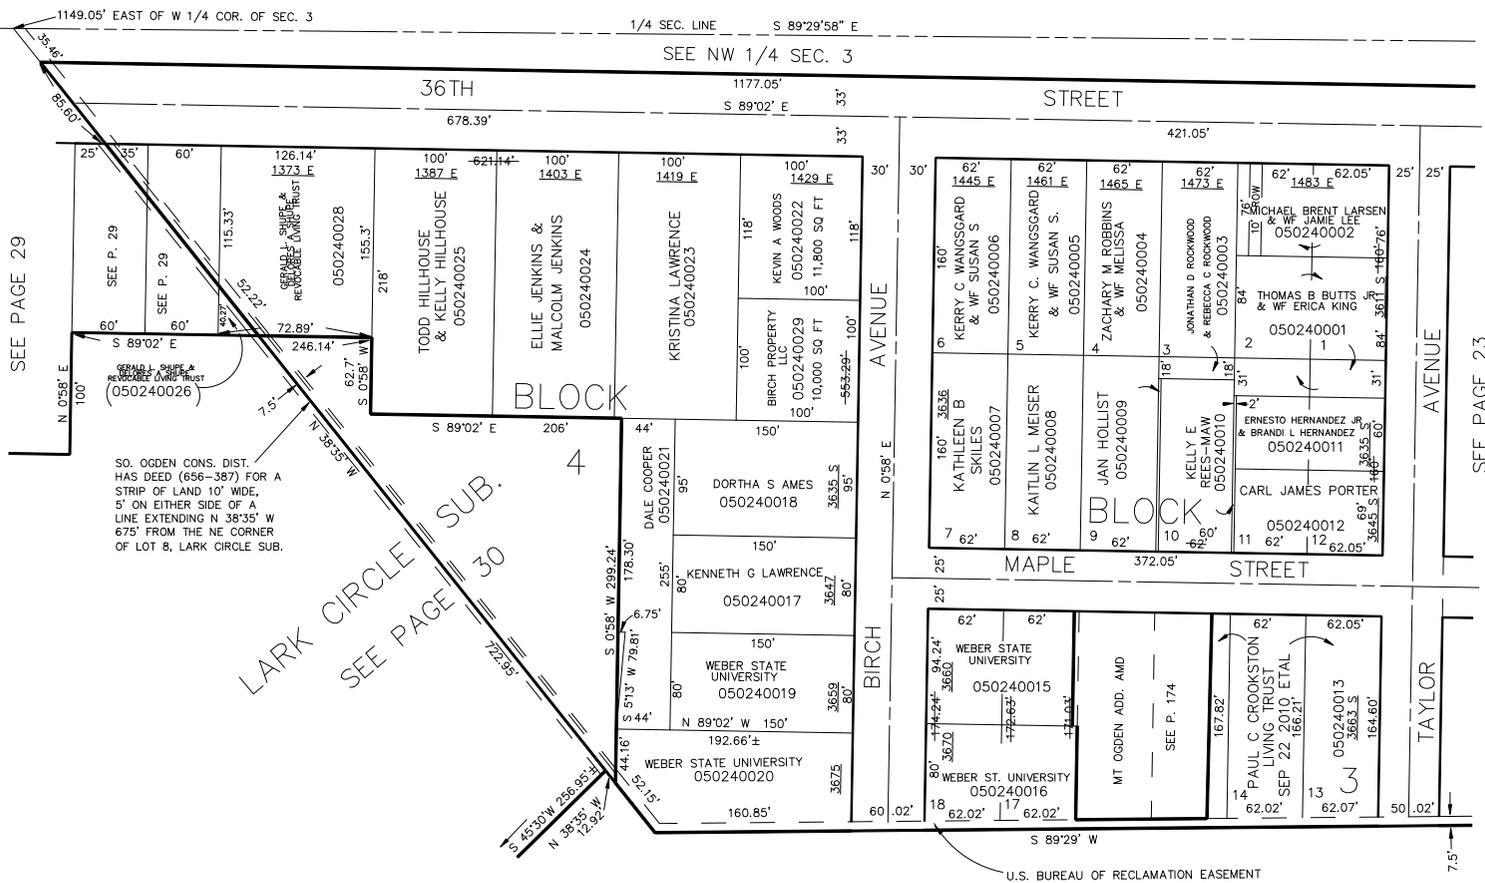

SO. OGDEN CONS. DIST. HAS DEED (656-387) FOR A STRIP OF LAND 10' WIDE, 5' ON EITHER SIDE OF A LINE EXTENDING N 38°35' W 675' FROM THE NE CORNER OF LOT 8, LARK CIRCLE SUB.

LARK CIRCLE SUB.  
SEE PAGE 30

SEE PAGE 25

FOR COMPLETE ENG DATA SEE ORIGINAL DEDICATION PLAT IN BOOK 9, PAGE 31 OF RECORDS.