

PART OF S.W. 1/4 OF SEC. 3 TSN.RIW.SLB&M.

28

BURTON PARK ADDITION

(AMENDED PLAT)

TAXING UNIT 25

LOTS 1 TO 13 AND 27 TO 36  
IN OGDEN CITY

PREFIX 05-028

SCALE 1" = 60'

NW COR. OF SW. 1/4  
TOP SEC. 3

SEE PAGE 50

SEE PAGE 21

130.80' 40' 142.40'

38' 38' 47.40' 20' 147.40'

38' 38'

THIRTY SIXTH

STREET


CITY MONUMENT STA 24 + 3.68

HARRISON BLVD.

N. 0° 58.6'

N. 0° 58.6'

SEE PAGE 67

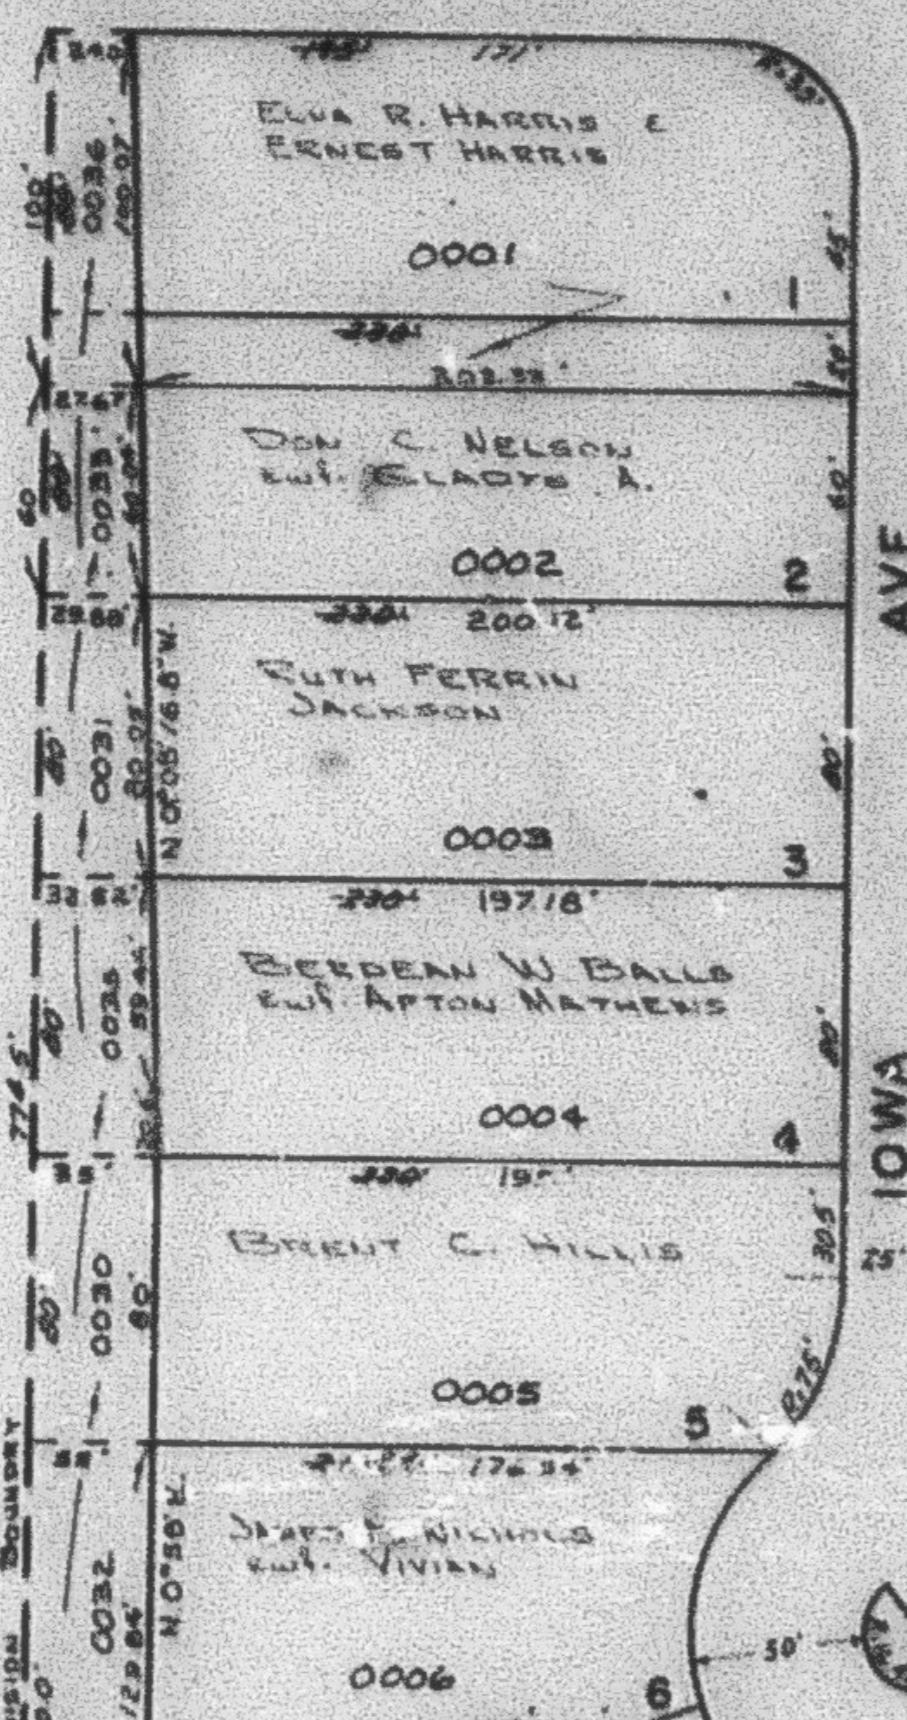

IOWA AVE. N. 0° 58.6'

THIRTY SEVENTH STREET

N. 0° 58.6'

OGDEN CITY		0028	0029	
32	0022 180'	38'	38'	WABATCHI PROPERTY ENTERPRISES
33	0024 180'	38'	38'	Oliver W. Hyde Jr. and Myrtle S.
34	0025 230'	38'	38'	OLIVER W. HYDE JR. ET AL. MYRTLE S.
35	0026 230'	38'	38'	DONNA L. WILDERMUTH
36	0027 180'	38'	38'	OLIVER B. STANFIELD ET AL. RUBY B.
28	0017 180'	38'	38'	RUDY L. BERGEN and PRISCILLA S.
27	0016 105'	38'	38'	CHARL E. THOMAS and MARTHA E.

TYLER AVE. N. 0° 58.6'

SEE PAGE 29

THE BOARD OF TRUSTEES  
FOR WEBER STATE  
COLLEGE 0039

SEE PAGE 26