

LARK CIRCLE SUBDIVISION

30

PART OF BLOCK 4 MOUNT OGDEN ADD'N. ALL OF LOTS 17,
18, 19, & PT. LOTS 20, 25 & 26 AMENDED PLAT OF BURTON PARK ADD.

TAXING UNIT 25

IN OGDEN CITY

PREFIX 05-030

SCALE 1"=50'

SEE P. 29

SEE PAGE 24

SEE P. 29

SEE P. 24


NOTE
FOR COMPLETE ENGINEERING DATA,
SEE ORIGINAL PLAT BOOK 10, P. 45

S.W. COR. OF LOT 17, AMENDED
PLAT OF BURTON PARK ADD.

S.E. COR. LOT 18, AMENDED PLAT
OF BURTON PARK ADDITION

SEE P. 26

SEE P. 25

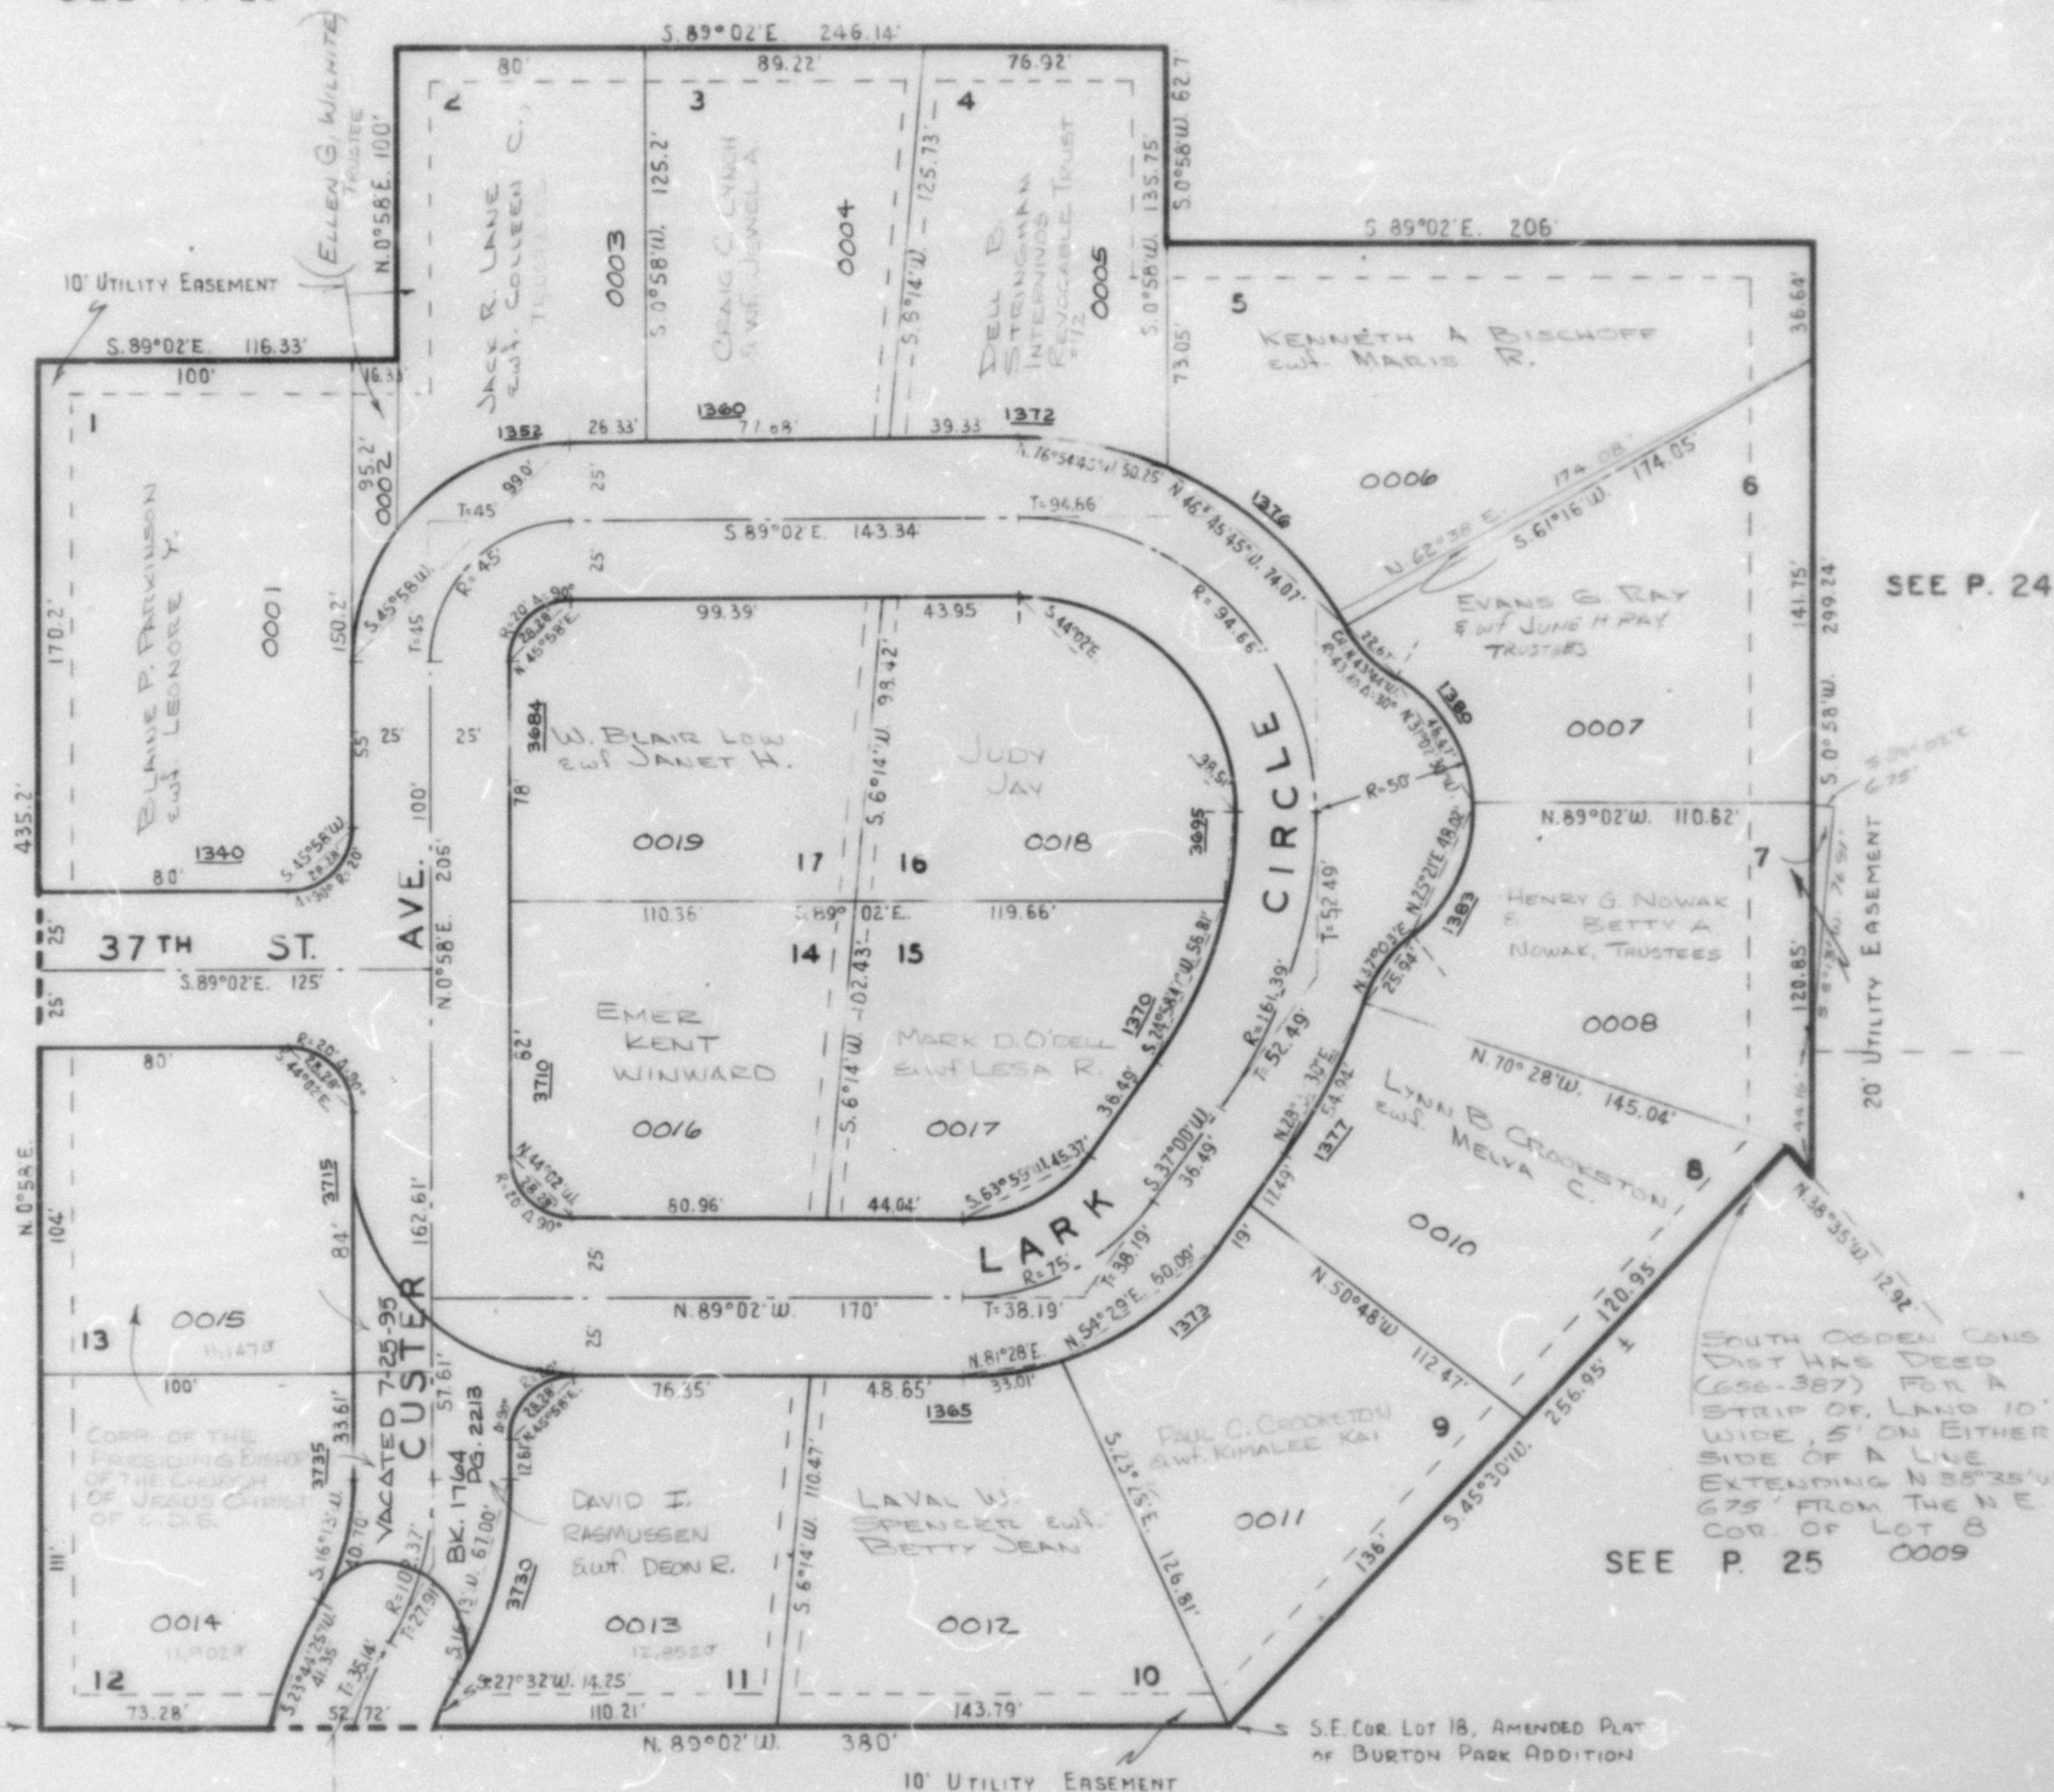

SOUTH OGDEN CONS
DIST HAS DEED
(656-387) FOR A
STRIP OF LAND 10'
WIDE, 5' ON EITHER
SIDE OF A LINE
EXTENDING N 88° 35' W
675' FROM THE N.E.
COR. OF LOT 8