


RUKAVINA SUBDIVISION

IN OGDEN CITY

TAXING UNIT: 25

SCALE 1" = 50'

N 1/4 COR
OF SEC 4

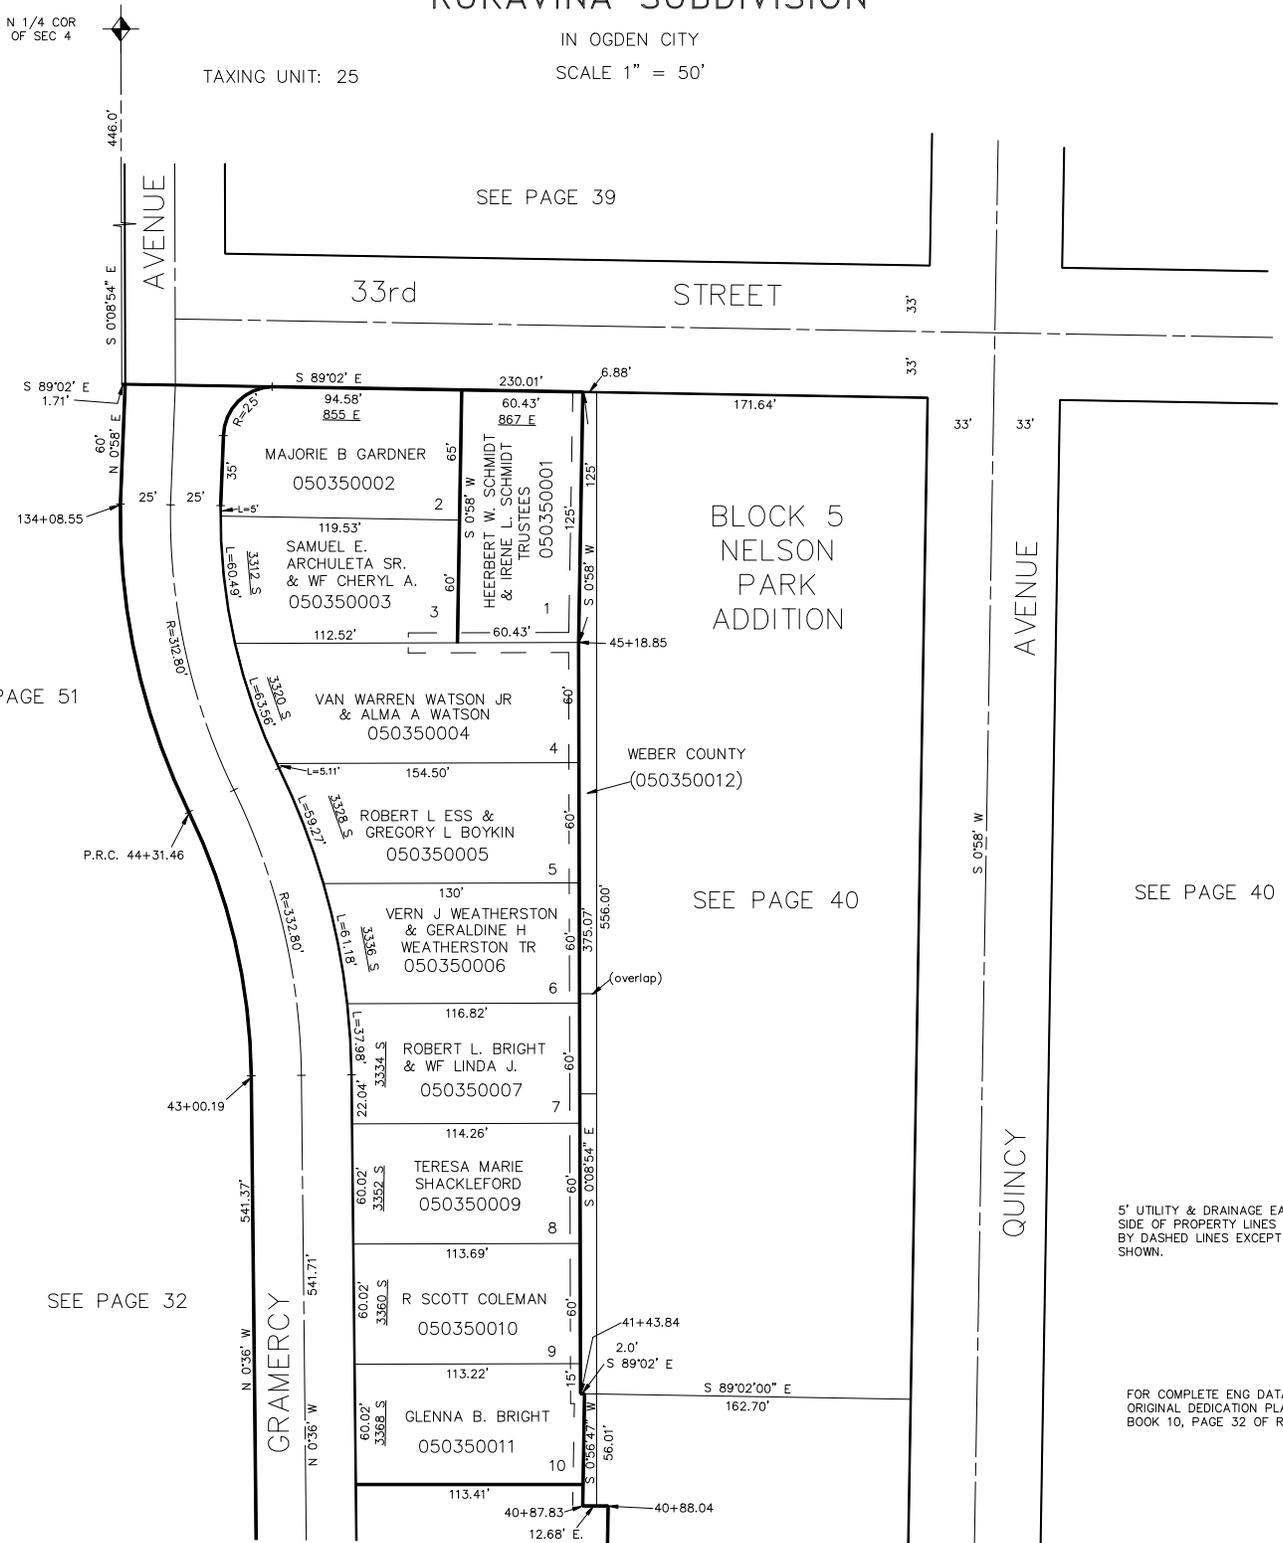

SEE PAGE 51

SEE PAGE 32

GRAMERCY

SEE PAGE 36

BLOCK 5
NELSON
PARK
ADDITION

SEE PAGE 40

SEE PAGE 40

QUINCY AVENUE

QUINCY

5' UTILITY & DRAINAGE EASEMENTS EACH
SIDE OF PROPERTY LINES AS INDICATED
BY DASHED LINES EXCEPT AS OTHERWISE
SHOWN.

FOR COMPLETE ENG DATA SEE
ORIGINAL DEDICATION PLAT IN
BOOK 10, PAGE 32 OF RECORDS.