



RUKAVINA SUBDIVISION

IN OGDEN CITY

TAXING UNIT: 25

SCALE 1" = 50'

N 1/4 COR
OF SEC 4

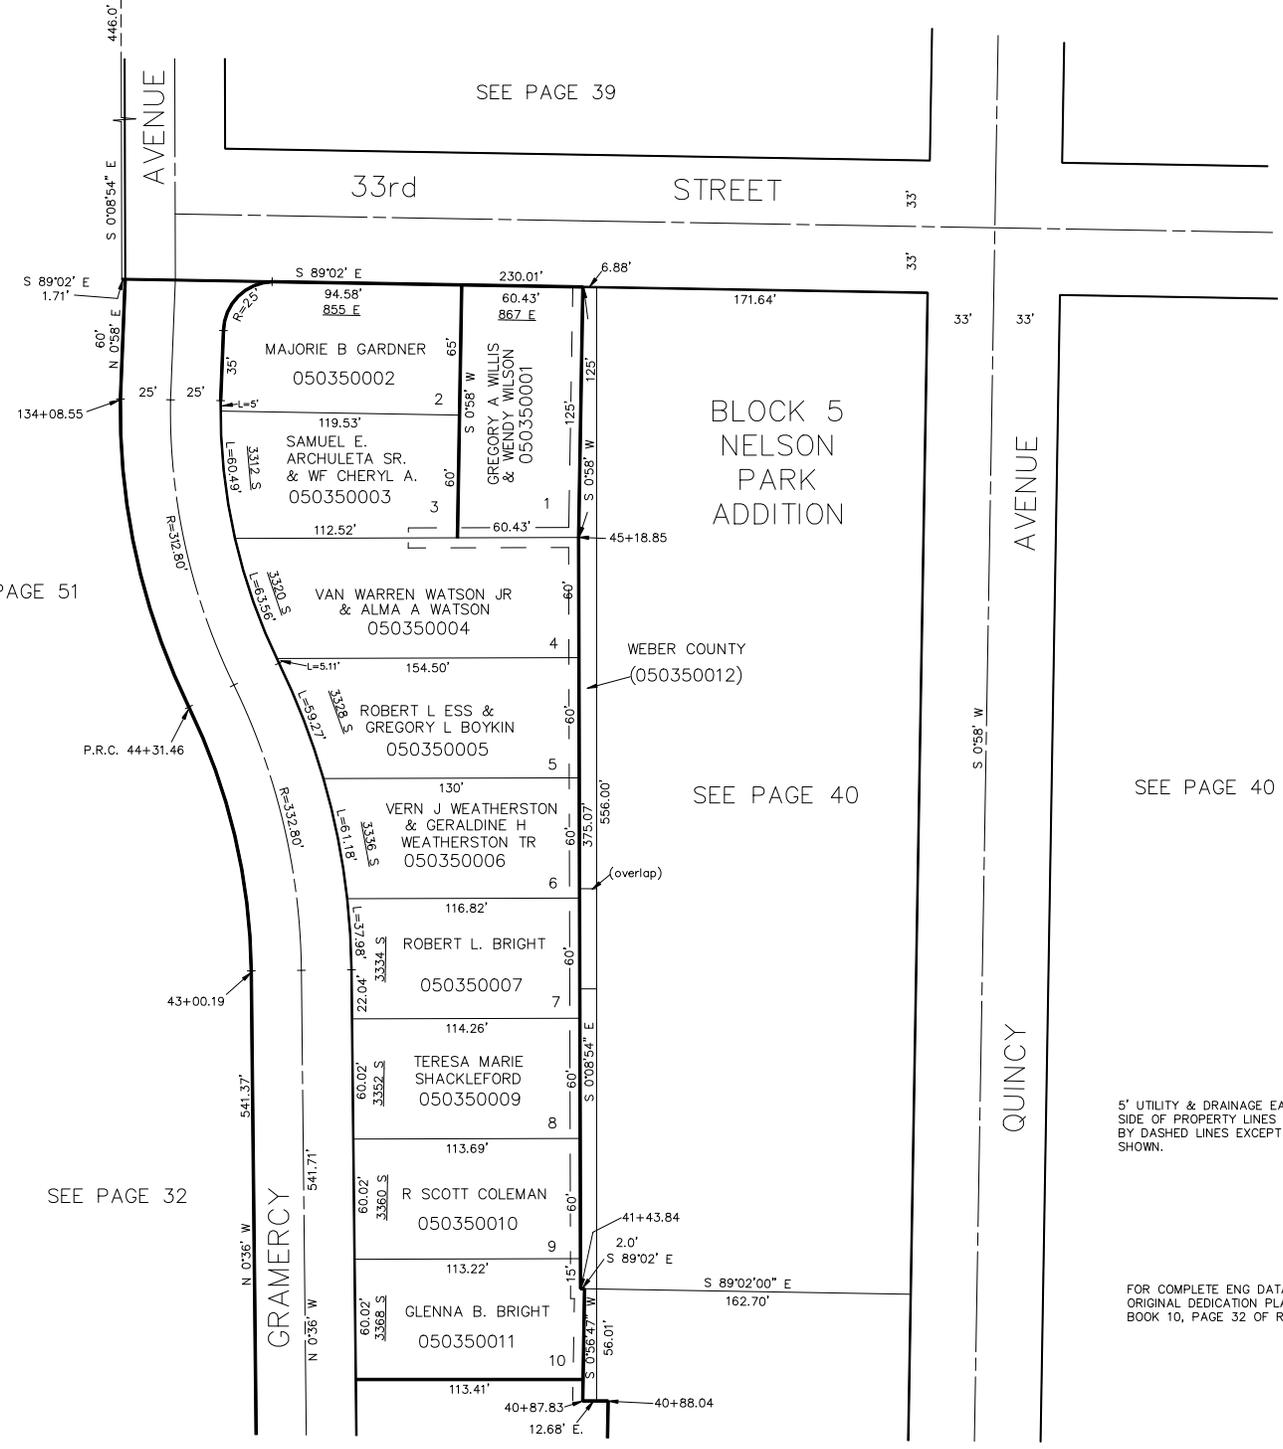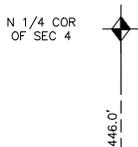

SEE PAGE 39

33rd STREET

BLOCK 5
NELSON
PARK
ADDITION

AVENUE

QUINCY

SEE PAGE 51

SEE PAGE 40

SEE PAGE 40

SEE PAGE 32

SEE PAGE 36

5' UTILITY & DRAINAGE EASEMENTS EACH
SIDE OF PROPERTY LINES AS INDICATED
BY DASHED LINES EXCEPT AS OTHERWISE
SHOWN.

FOR COMPLETE ENG DATA SEE
ORIGINAL DEDICATION PLAT IN
BOOK 10, PAGE 32 OF RECORDS.