

TAXING UNIT: 25
SEE BOOK 4
PAGE 6

NE 1/4 OF NE 1/4
SECTION 4, T.5N., R.1W., S.L.B. & M.
IN OGDEN CITY

SEE BOOK 4
PAGE 7


SCALE 1" = 100'

TAXING UNIT: 25

SEE BOOK 4, PAGE 17

STATE ROAD
COMMISSION OF
UTAH
(050370004)

37

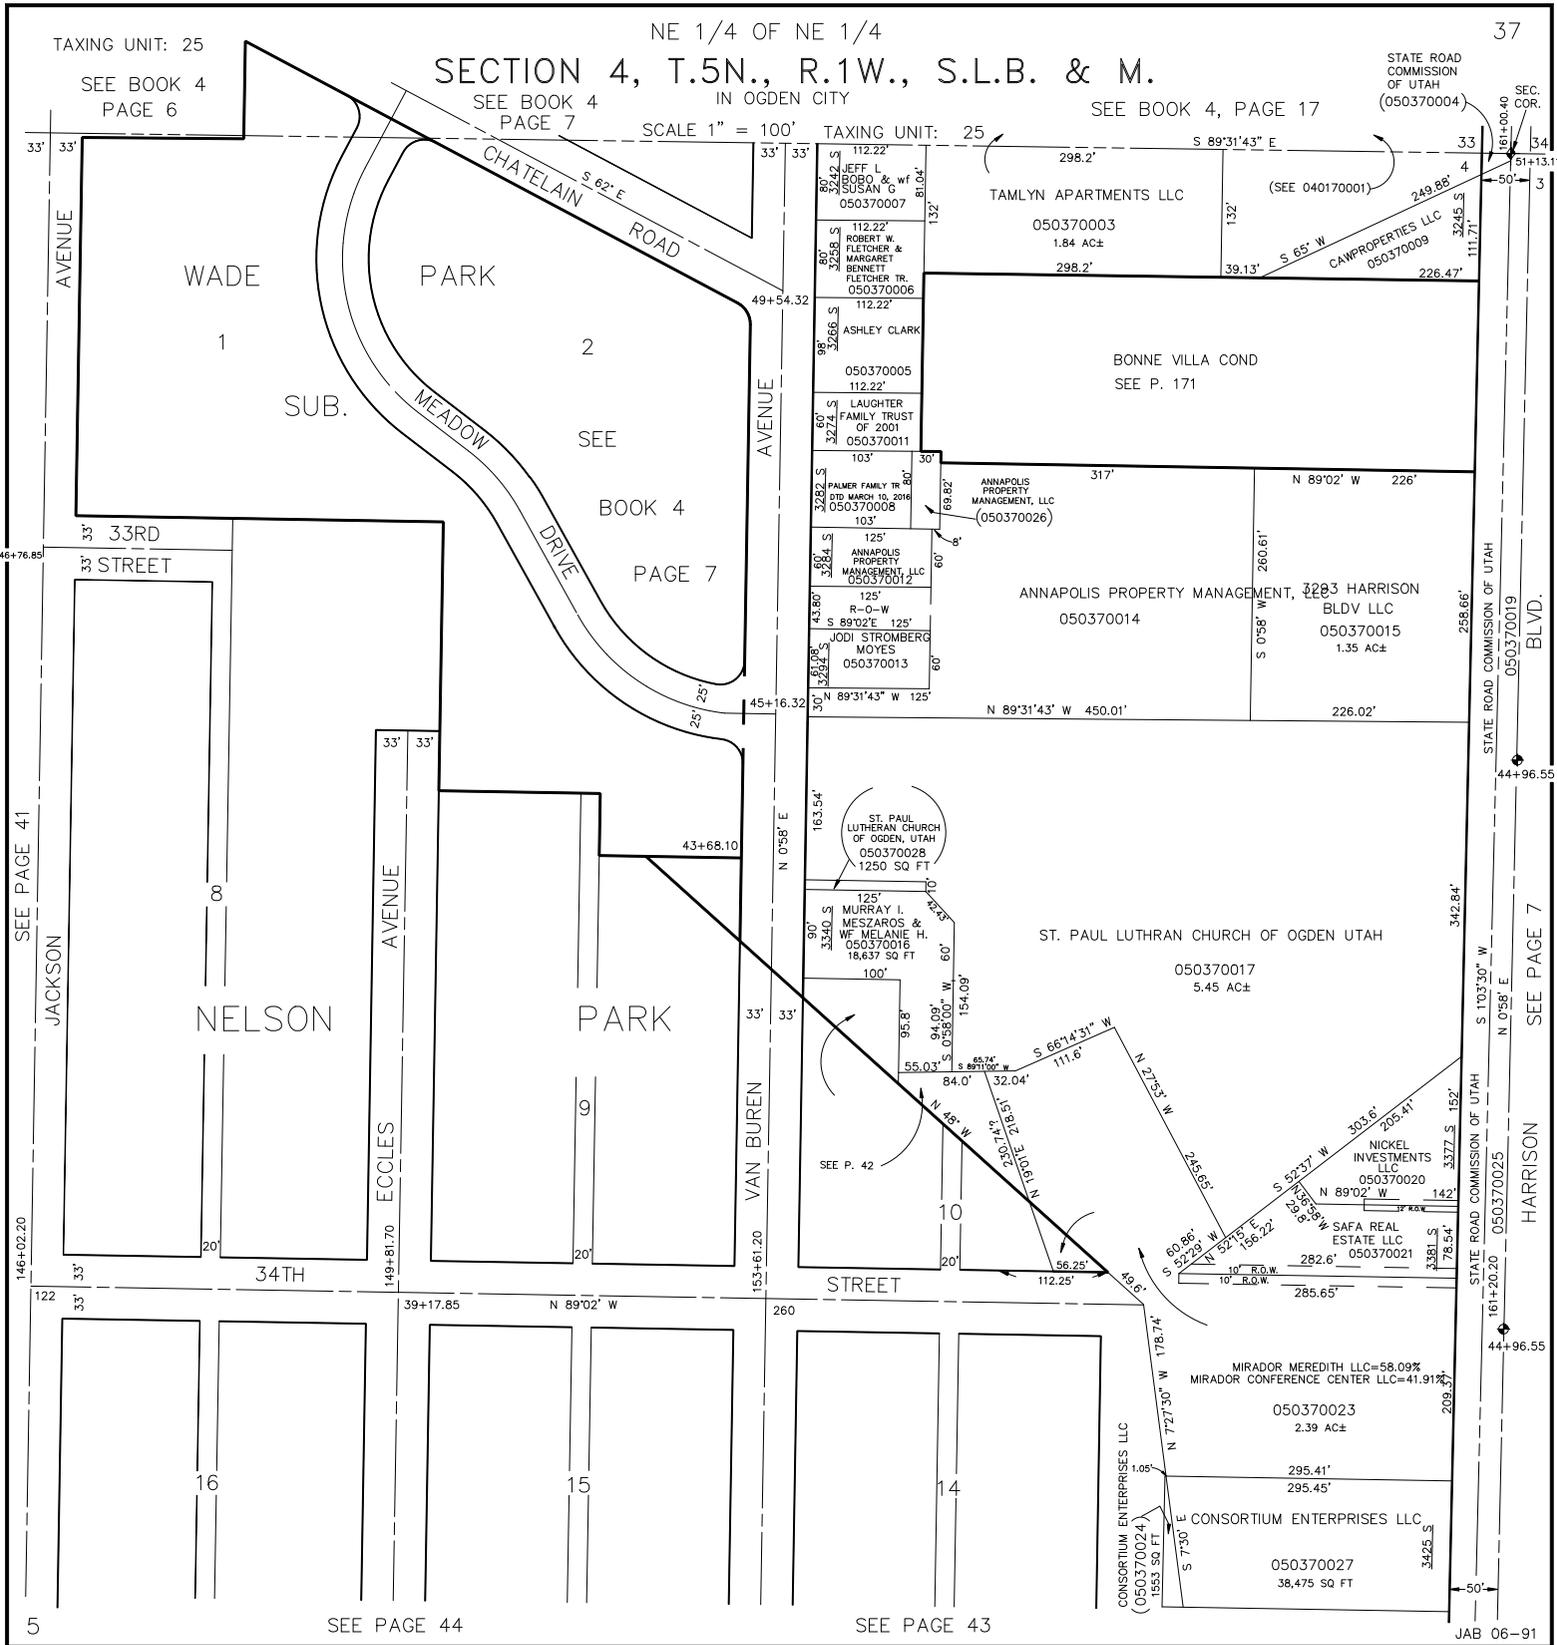

WADE

PARK

SUB.

MEADOW

BOOK 4

PAGE 7

NELSON

PARK

ST. PAUL LUTHRAN CHURCH OF OGDEN UTAH

050370017
5.45 AC±

NICKEL INVESTMENTS LLC

050370020

SAFA REAL ESTATE LLC

050370021

MIRADOR MEREDITH LLC=58.09%

MIRADOR CONFERENCE CENTER LLC=41.91%

050370023

2.39 AC±

CONSORTIUM ENTERPRISES LLC

(050370024)

1553 SQ FT

CONSORTIUM ENTERPRISES LLC

050370027

38,475 SQ FT

SEE PAGE 41

SEE PAGE 44

SEE PAGE 43

SEE PAGE 7

JAB 06-91