

BLOCKS 7 & 8, NELSON PARK ADDITION

TAXING UNIT: 25


IN OGDEN CITY

SCALE 1" = 50'

SEE BOOK 4, PAGE 7

SEE PAGE 38

SEE BOOK 4, PAGE 7

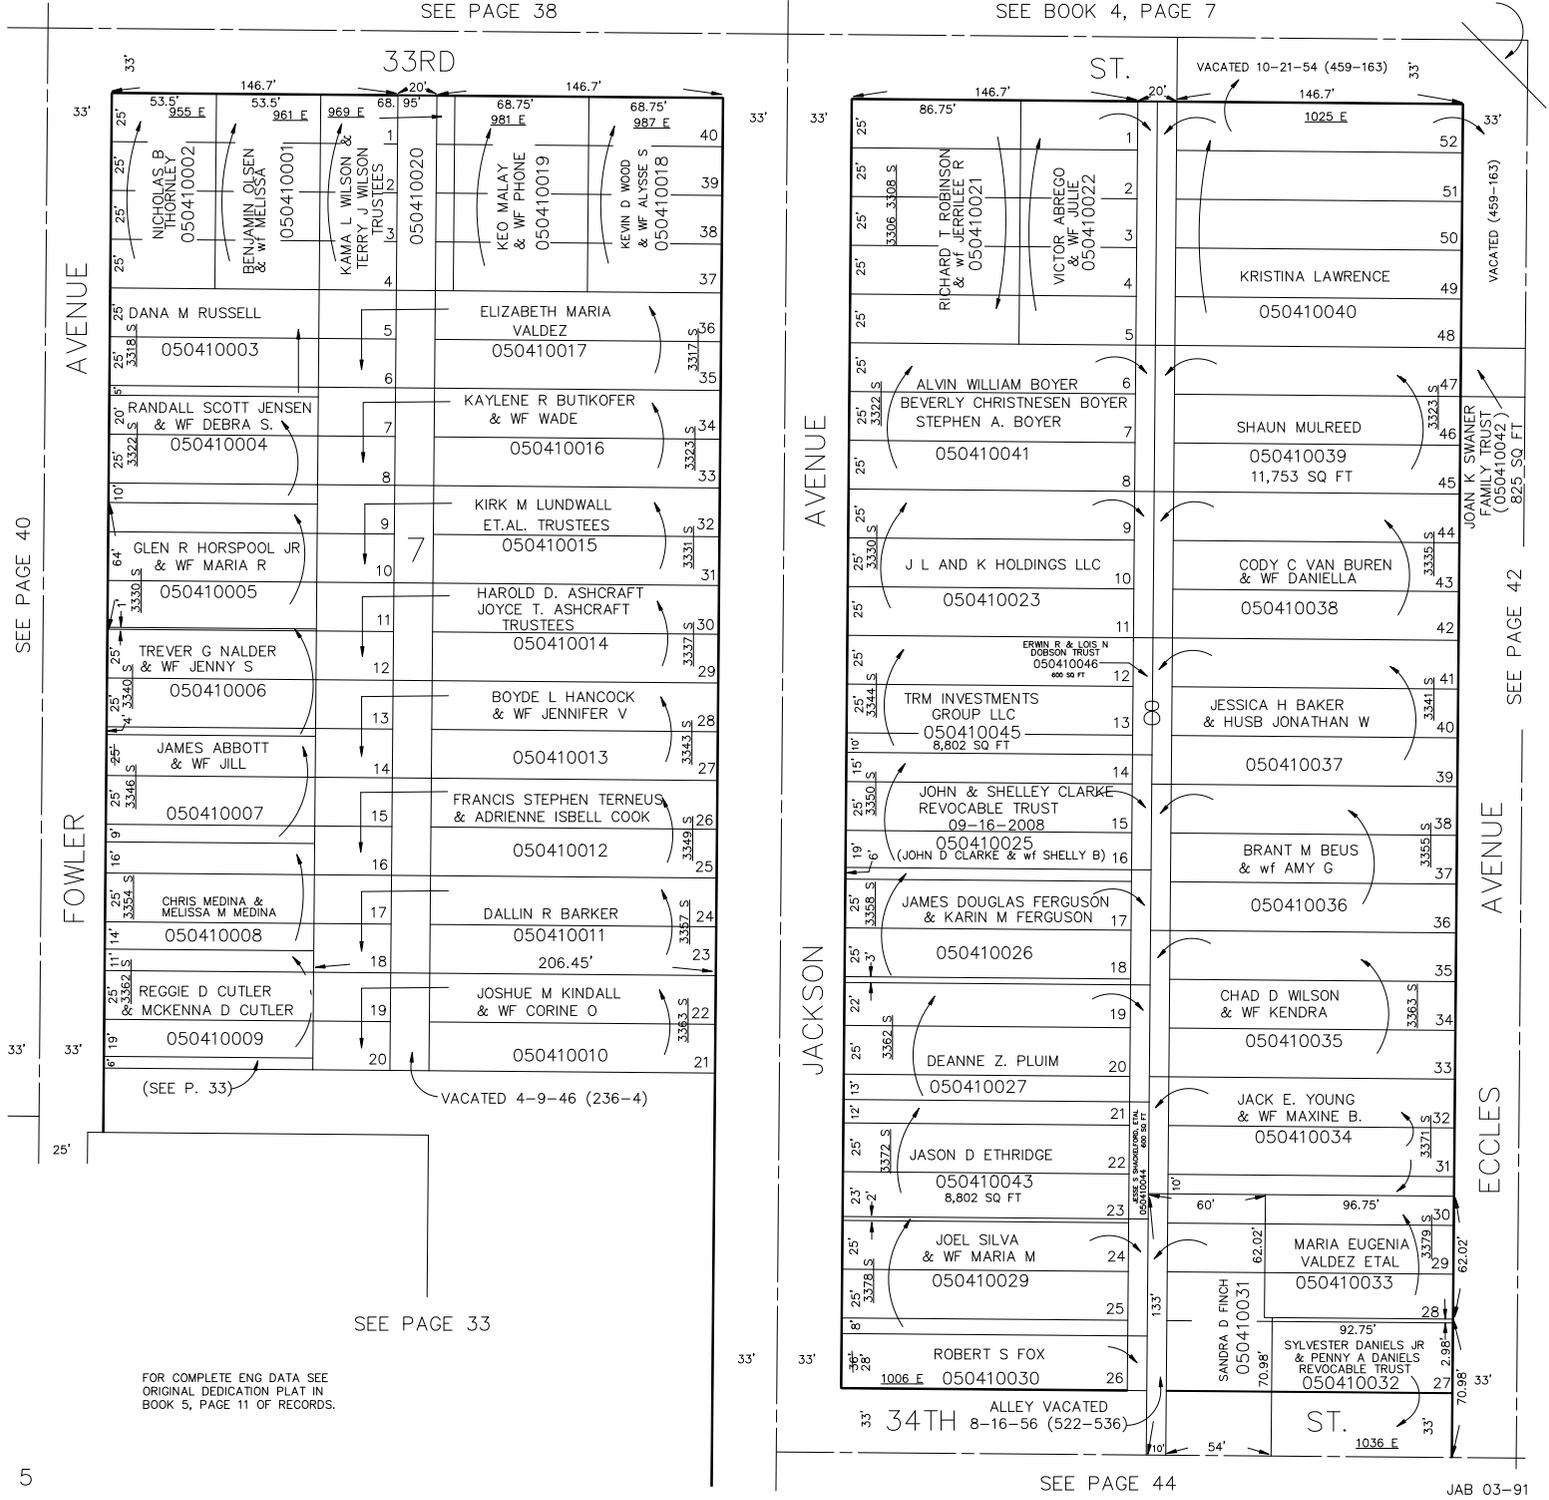

SEE PAGE 33

SEE PAGE 44

FOR COMPLETE ENG DATA SEE ORIGINAL DEDICATION PLAT IN BOOK 5, PAGE 11 OF RECORDS.

JAB 03-91

SEE PAGE 40

SEE PAGE 42

5

AVENUE

FOWLER

33RD

ST.

VACATED 10-21-54 (459-163)

AVENUE

JACKSON

AVENUE

ECCLES

ALLEY VACATED 8-16-56 (522-536)

ST.

VACATED (459-163)

JOAN K SWANER FAMILY TRUST (050410042)

SEE PAGE 42

AVENUE

JAB 03-91