

PART OF E 1/4 OF NE 1/4 OF SEC 4, T.5N., R.1W., S.L.B. & M.  
BLOCKS 13 & 14, NELSON PARK ADDITION

TAXING UNIT: 25


SEE PAGE 10

IN OGDEN CITY

SCALE 1" = 50'


34TH STREET

34TH STREET

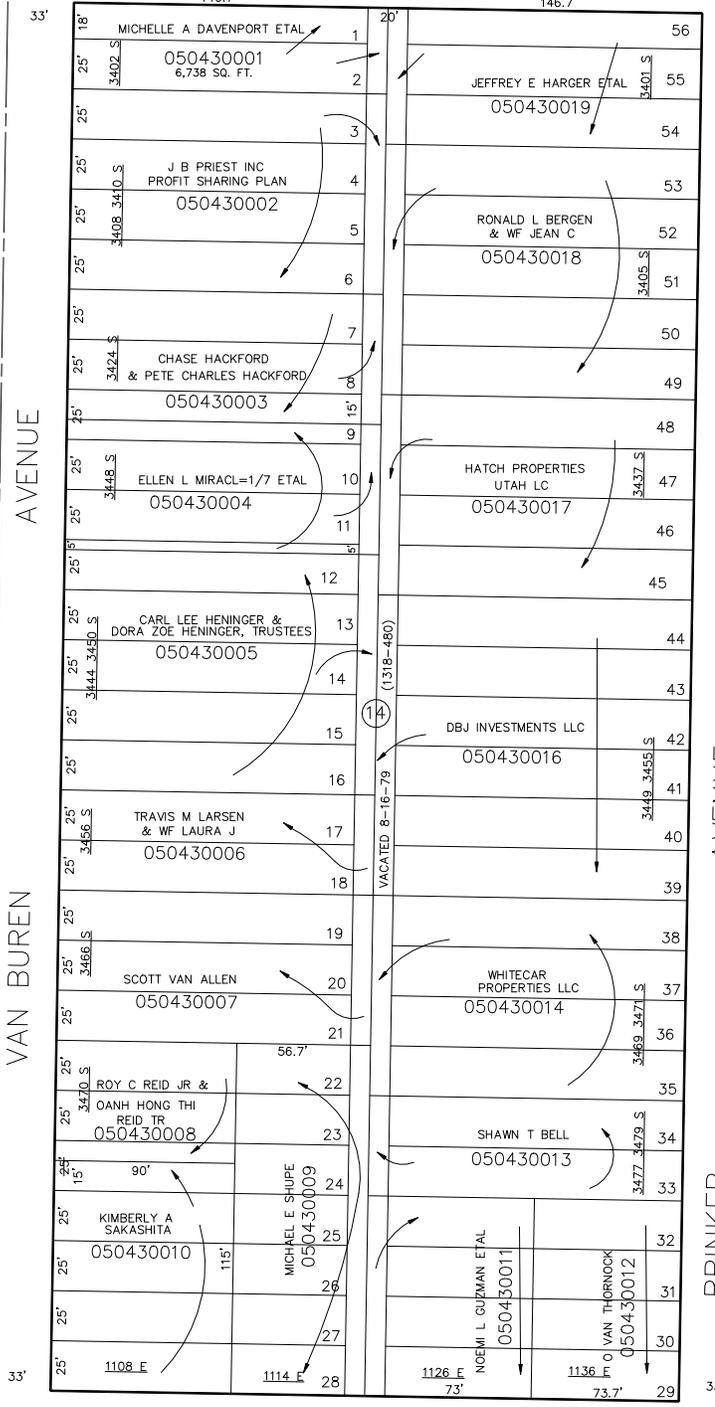

FOR COMPLETE ENG DATA SEE ORIGINAL DEDICATION PLAT IN BOOK 5, PAGE 11 OF RECORDS.

SEE PAGE 37

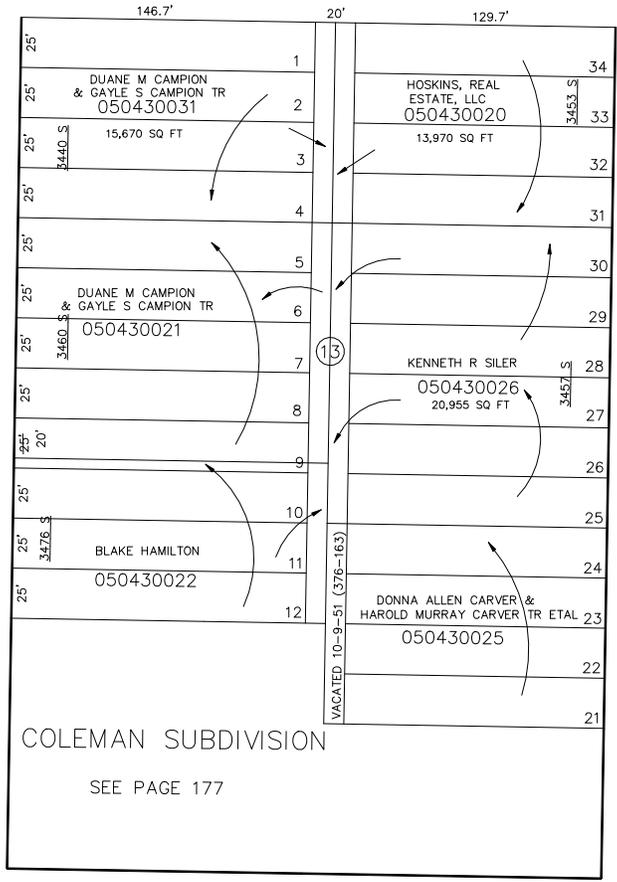

COLEMAN SUBDIVISION

SEE PAGE 177

STREET

SEE PAGE 44

VAN BUREN AVENUE

VAN BUREN AVENUE

BRINKER AVENUE

BRINKER AVENUE

HARRISON BLVD.

HARRISON BLVD.

SEE PAGE 7