

PART OF NE 1/4 OF SEC 4, T.5N., R.1W., S.L.B. & M.
BLOCKS 15 & 16, NELSON PARK ADDITION

IN OGDEN CITY
 SCALE 1" = 50'

TAXING UNIT: 25

SEE PAGE 41

SEE PAGE 42

FOR COMPLETE ENG DATA SEE
 ORIGINAL DEDICATION PLAT IN
 BOOK 5, PAGE 11 OF RECORDS.

SEE PAGE 45

JACKSON AVENUE

JACKSON AVENUE


ECCLES AVENUE

ECCLES AVENUE

VAN BUREN AVENUE

VAN BUREN AVENUE

SEE PAGE 7

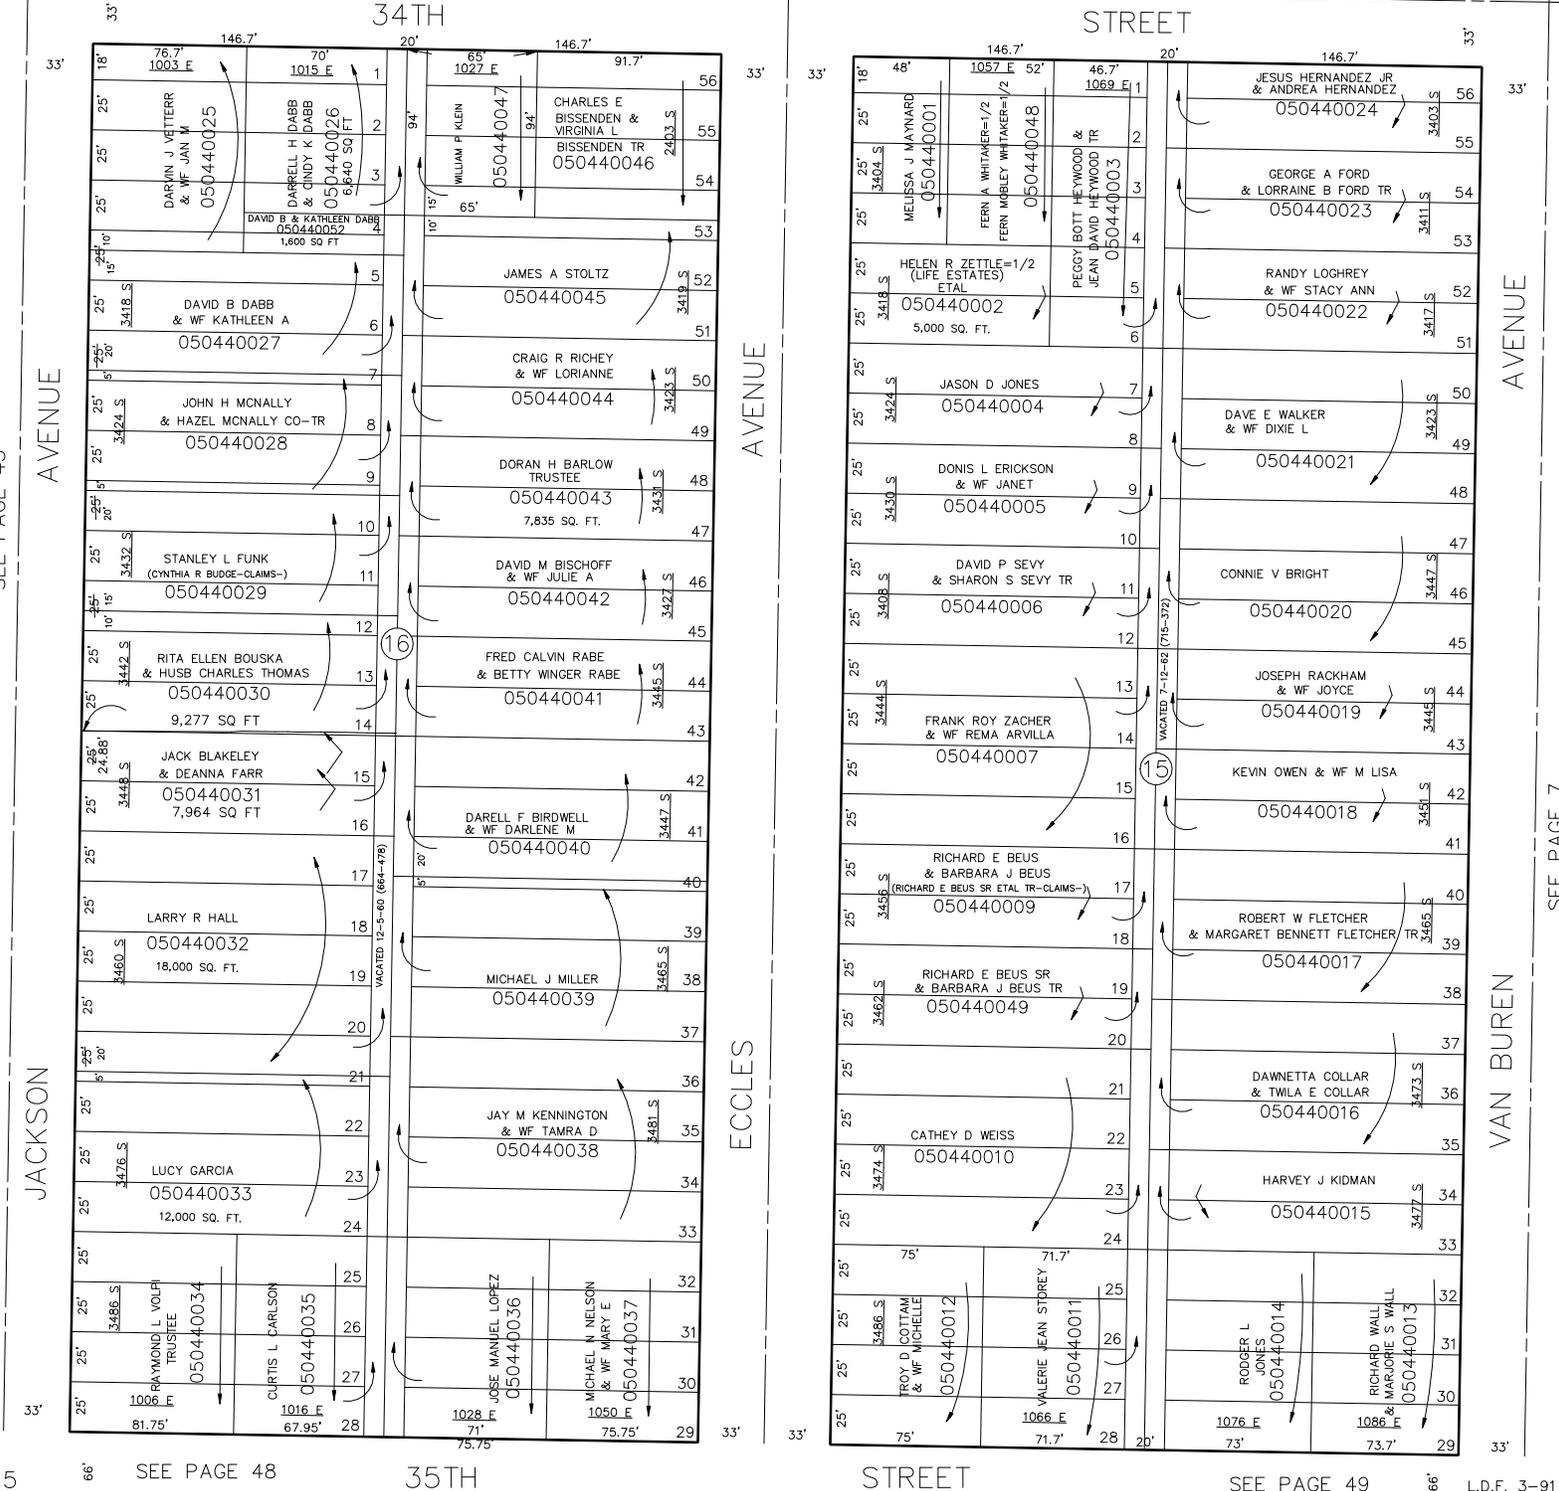

SEE PAGE 48

SEE PAGE 49

L.D.F. 3-91