

PART OF NE 1/4 OF SEC 4, T.5N., R.1W., S.L.B. & M.
BLOCKS 15 & 16, NELSON PARK ADDITION


IN OGDEN CITY
 SCALE 1" = 50'

TAXING UNIT: 25

SEE PAGE 41

SEE PAGE 42

FOR COMPLETE ENG DATA SEE ORIGINAL DEDICATION PLAT IN BOOK 5, PAGE 11 OF RECORDS.

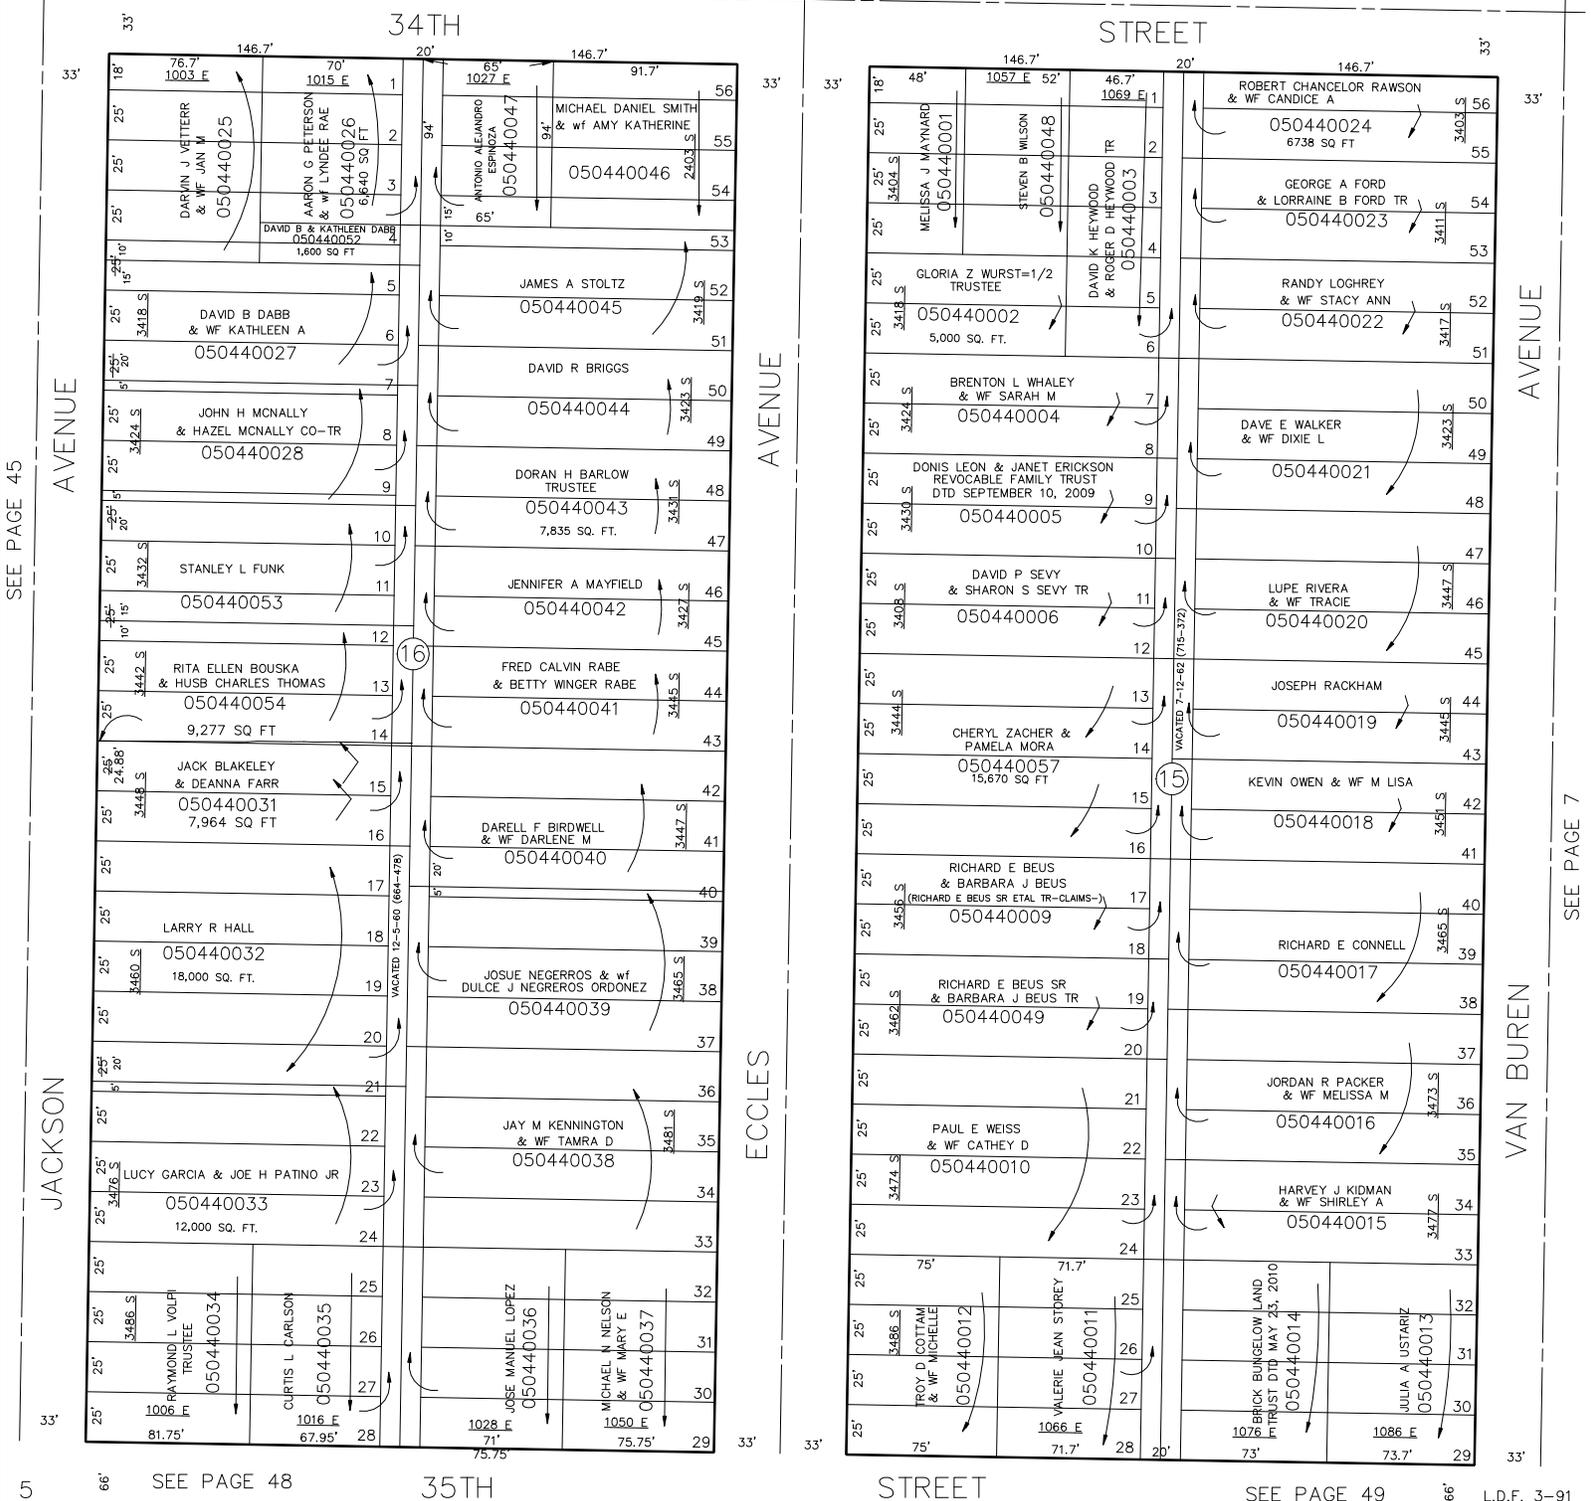

SEE PAGE 45

JACKSON AVENUE

5

SEE PAGE 48

35TH STREET

ECCLES AVENUE

ECCLES AVENUE

33'

35TH STREET

34TH STREET

AVENUE

AVENUE

SEE PAGE 49

L.D.F. 3-91

SEE PAGE 7

VAN BUREN AVENUE

VAN BUREN AVENUE

33'