


PART OF THE SW 1/4 OF THE NE 1/4 OF SEC. 4, T.5N., R.1W., S.L.B. & M.  
**BLOCK 19, NELSON PARK ADDITION**

IN OGDEN CITY  
 SCALE 1" = 50'

TAXING UNIT: 25

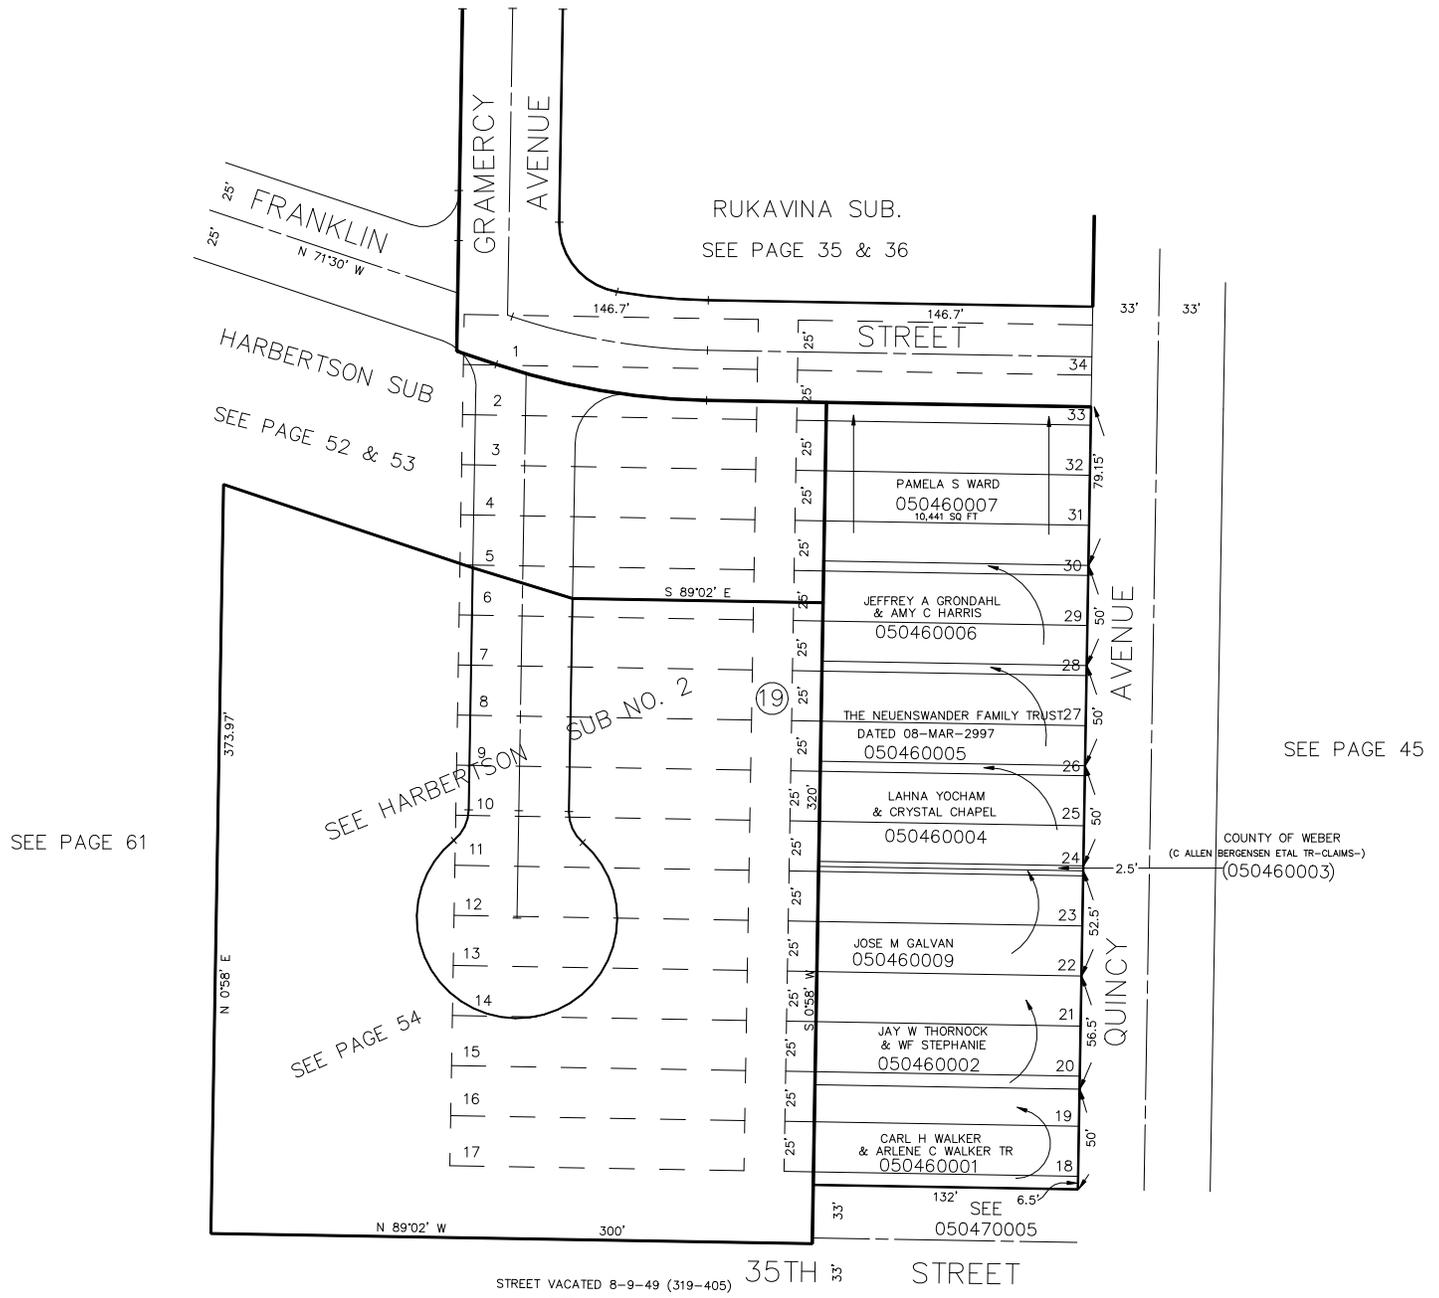

SEE PAGE 61

SEE PAGE 54

HARBERTSON SUB  
 SEE PAGE 52 & 53

RUKAVINA SUB.  
 SEE PAGE 35 & 36

SEE PAGE 45

COUNTY OF WEBER  
 BERGENSEN ETAL TR--CLAIMS--  
 (050460003)

SEE PAGE 47

FOR COMPLETE ENG DATA SEE  
 ORIGINAL DEDICATION PLAT IN  
 BOOK 5, PAGE 11 OF RECORDS.