

PART OF S.W. 1/4 OF N.E. 1/4 OF SECTION 4, T.5N., R.1W., S.L.B. & M.



BLOCKS 20 & 21, NELSON PARK ADDITION

IN OGDEN CITY

SCALE 1"=50'

TAXING UNIT: 25
SEE PAGE 46

SEE PAGE 45

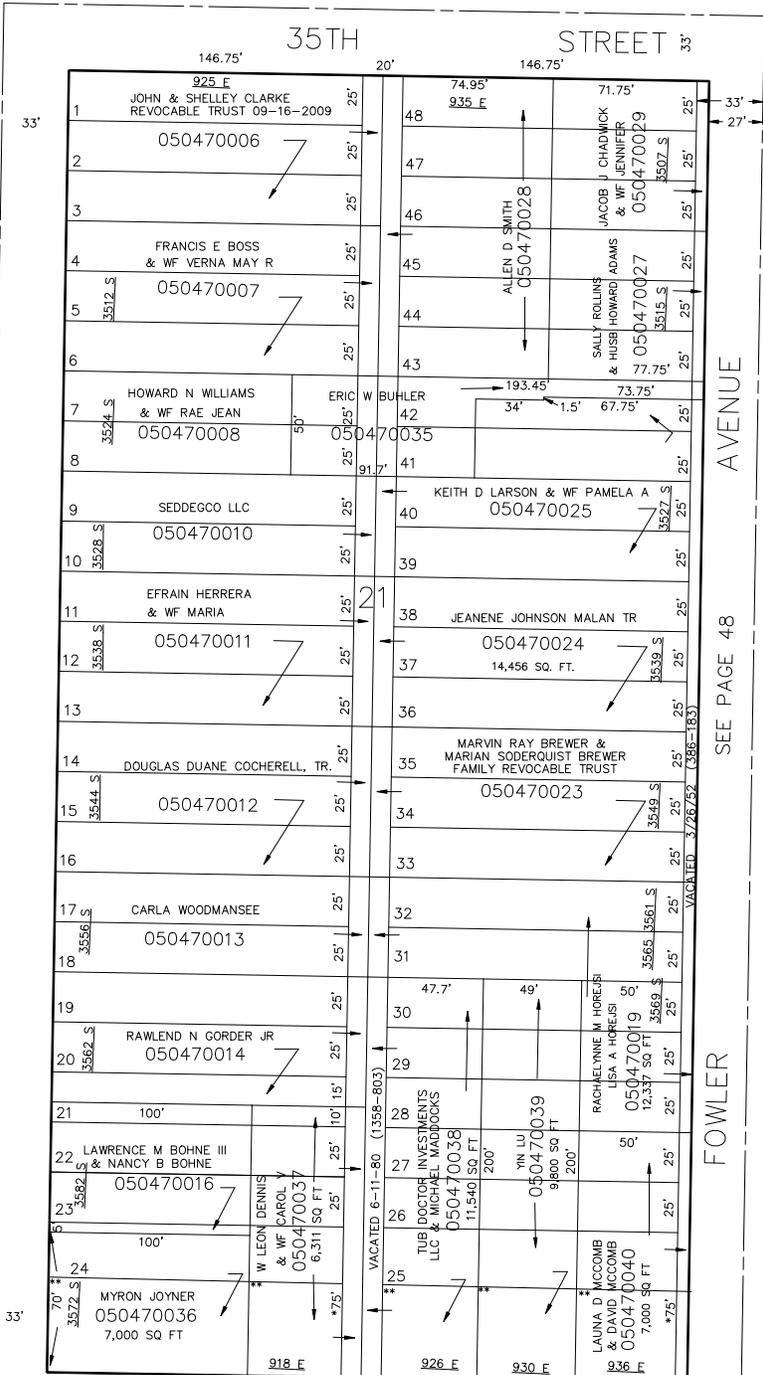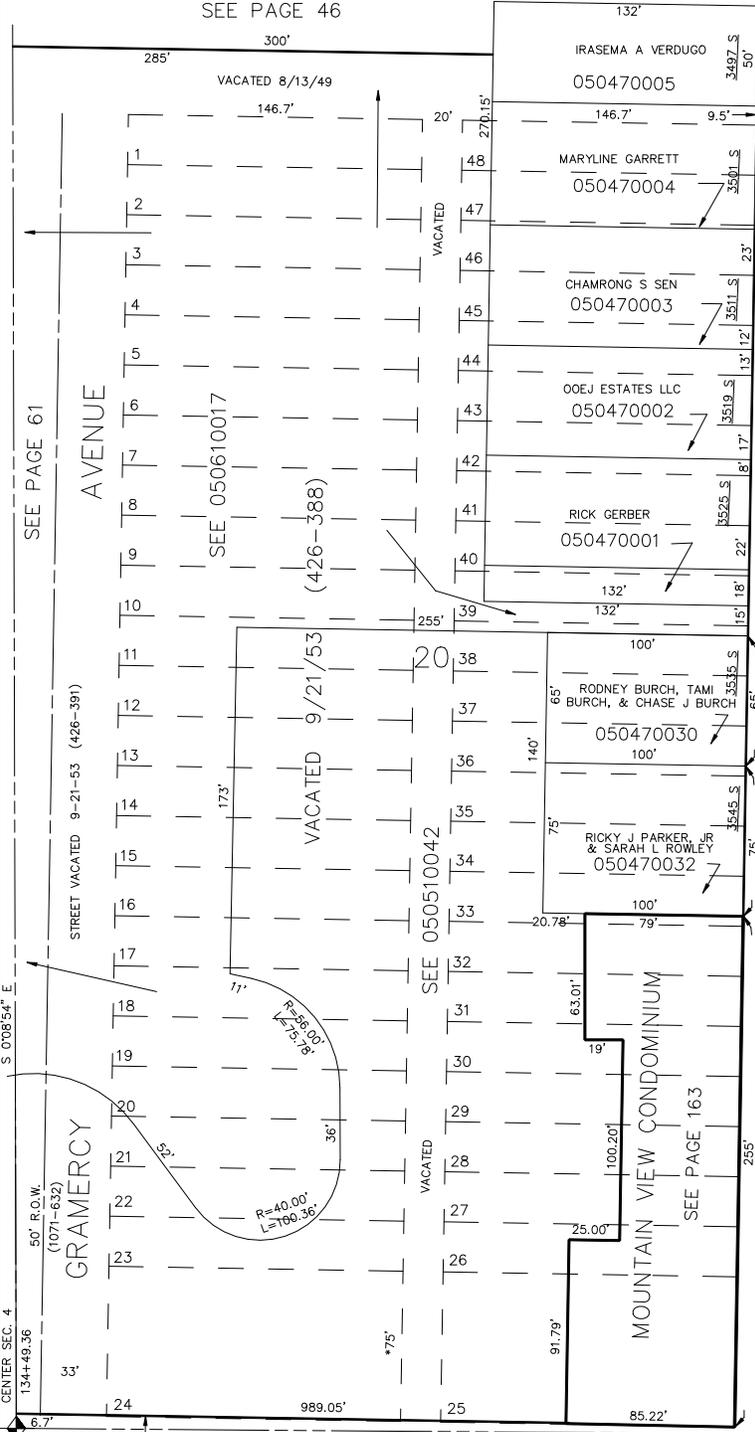

SEE PAGE 72
* OGDEN CITY ENG. DEPT. PLAT SHOWS 75' INSTEAD OF 25' AS PER ORIGINAL PLAT.
S 89°34'05" E
S 89°02' E

SEE PAGE 73
**VACATED 24-FEB-2012 E#2563838.
FOR COMPLETE ENG DATA SEE ORIGINAL DEDICATION PLAT IN BOOK 5, PAGE 11 OF RECORDS.
N 88°06' E
380.48'