

PART OF S.W. 1/4 OF N.E. 1/4 OF SECTION 4, T.5N., R.1W., S.L.B. & M.

47

BLOCKS 20 & 21, NELSON PARK ADDITION


IN OGDEN CITY

SCALE 1"=50'

TAXING UNIT: 25


SEE PAGE 46

SEE PAGE 45

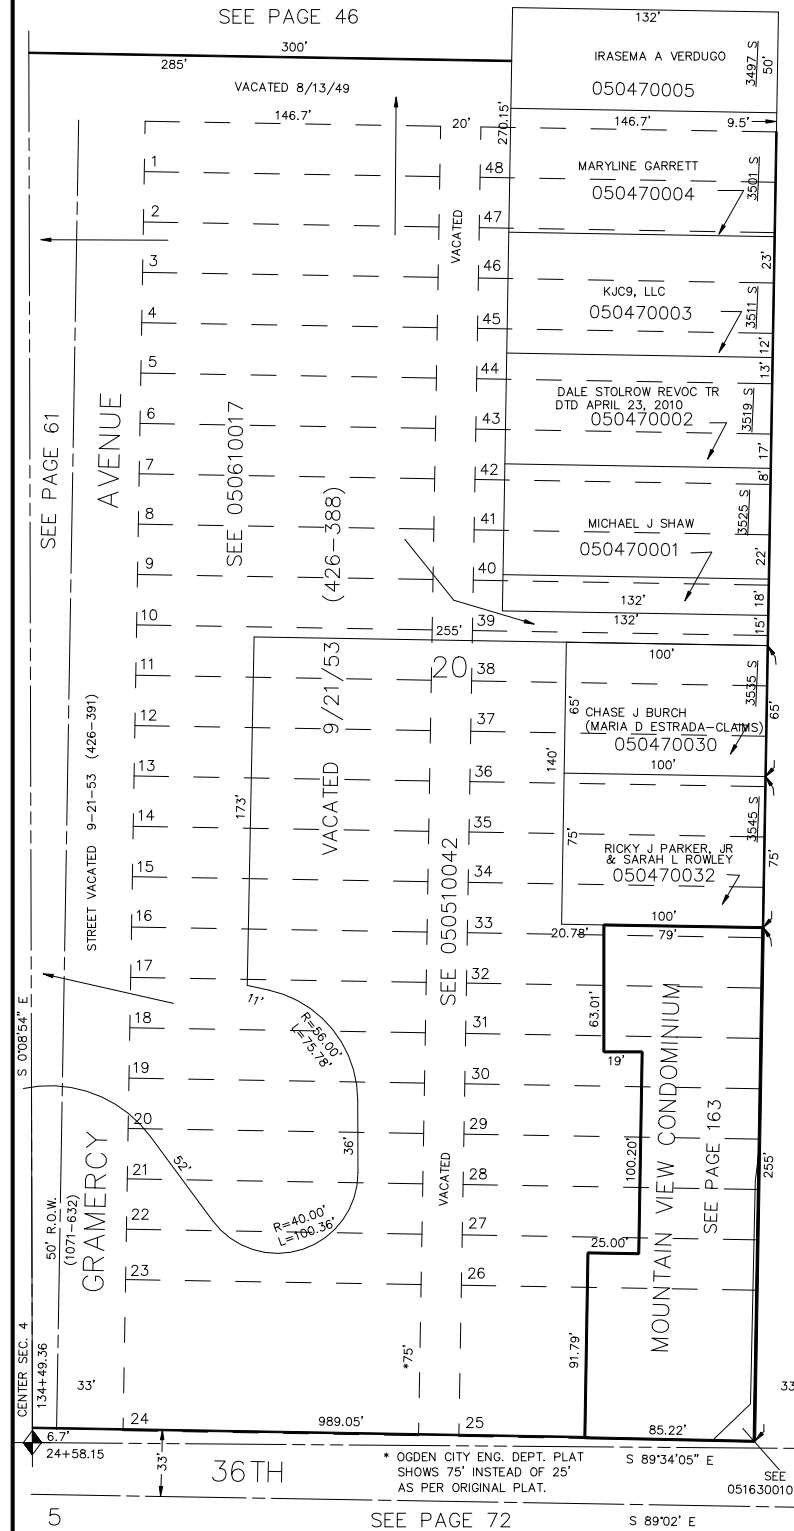

* OGDEN CITY ENG. DEPT. PLAT SHOWS 75' INSTEAD OF 25' AS PER ORIGINAL PLAT.

SEE PAGE 72

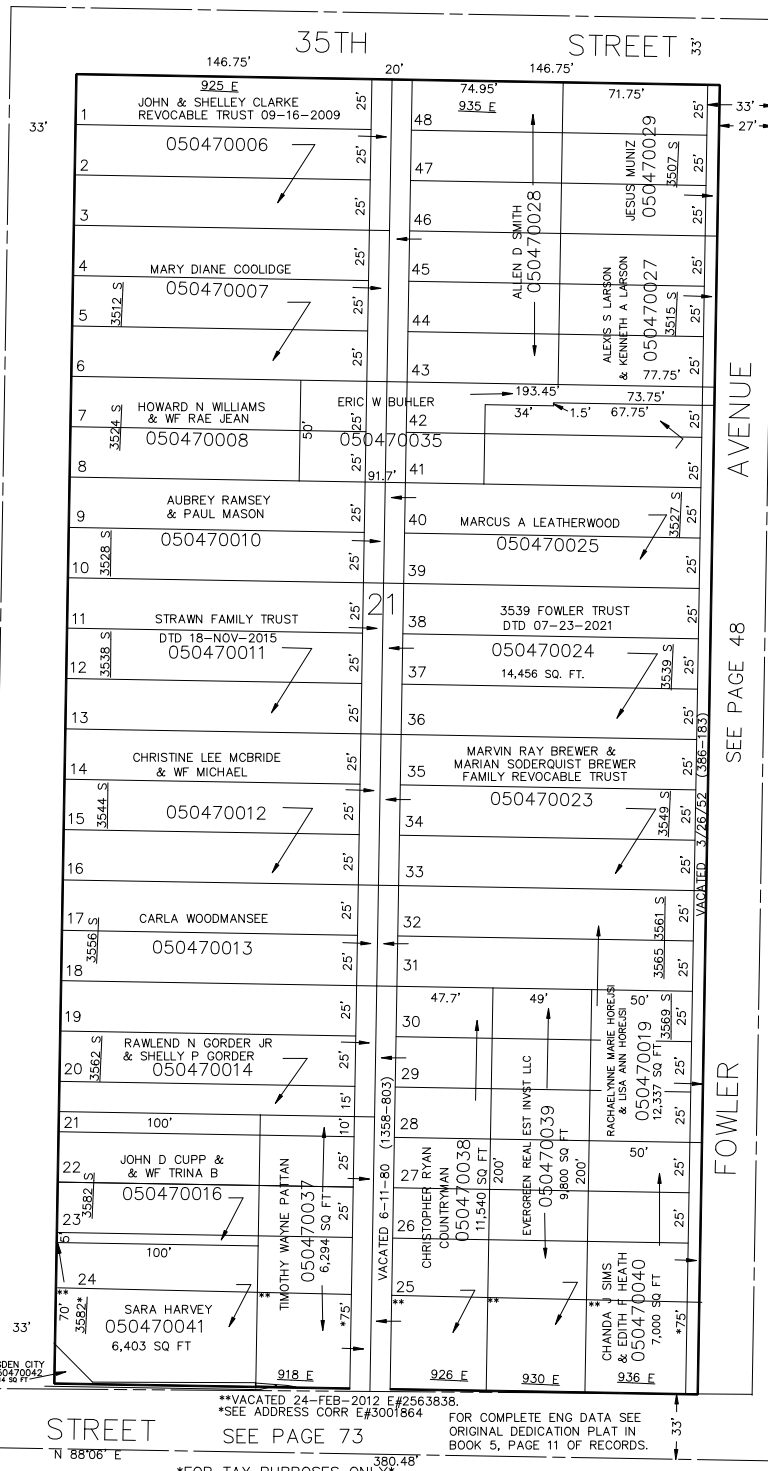

**VACATED 24-FEB-2012 E#2563838. **SEE ADDRESS CORR E#3001864

SEE PAGE 73

FOR COMPLETE ENG DATA SEE ORIGINAL DEDICATION PLAT IN BOOK 5, PAGE 11 OF RECORDS.

FOR TAX PURPOSES ONLY

LHK 03-91