


PART OF THE S 1/4 OF THE NE 1/4 OF SEC. 4, T.5N., R.1W., S.L.B. & M.
BLOCKS 22 & 23, NELSON PARK ADDITION

IN OGDEN CITY
 SCALE 1" = 50'


TAXING UNIT: 25

SEE PAGE 45

SEE PAGE 44

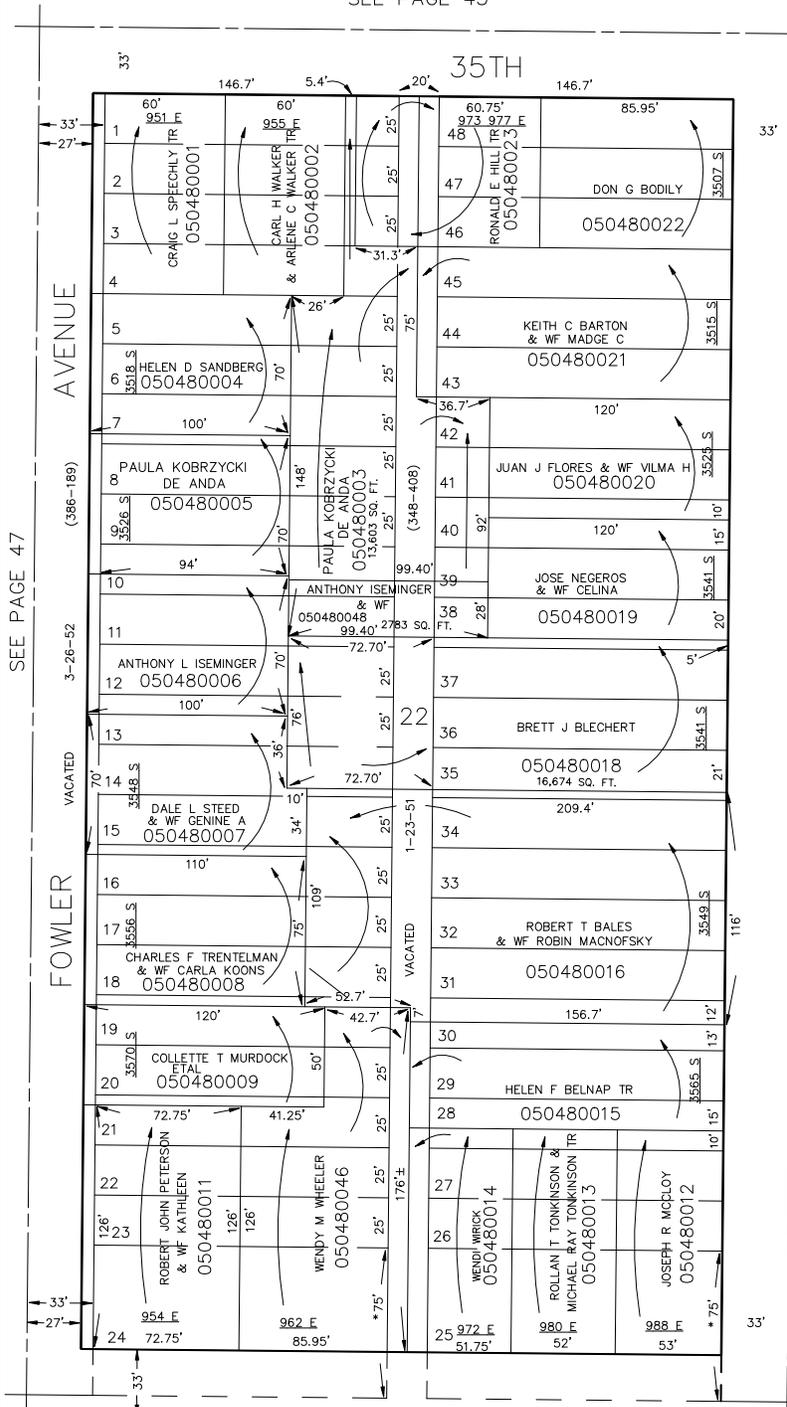

SEE PAGE 47 (386-189)
 3-26-52
 VACATED
 1-23-51
 VACATED
 SEE PAGE 73
 36TH
 FOR COMPLETE ENG. DATA SEE ORIGINAL DEDICATION PLAT IN BOOK 5, PAGE 11 OF RECORDS.

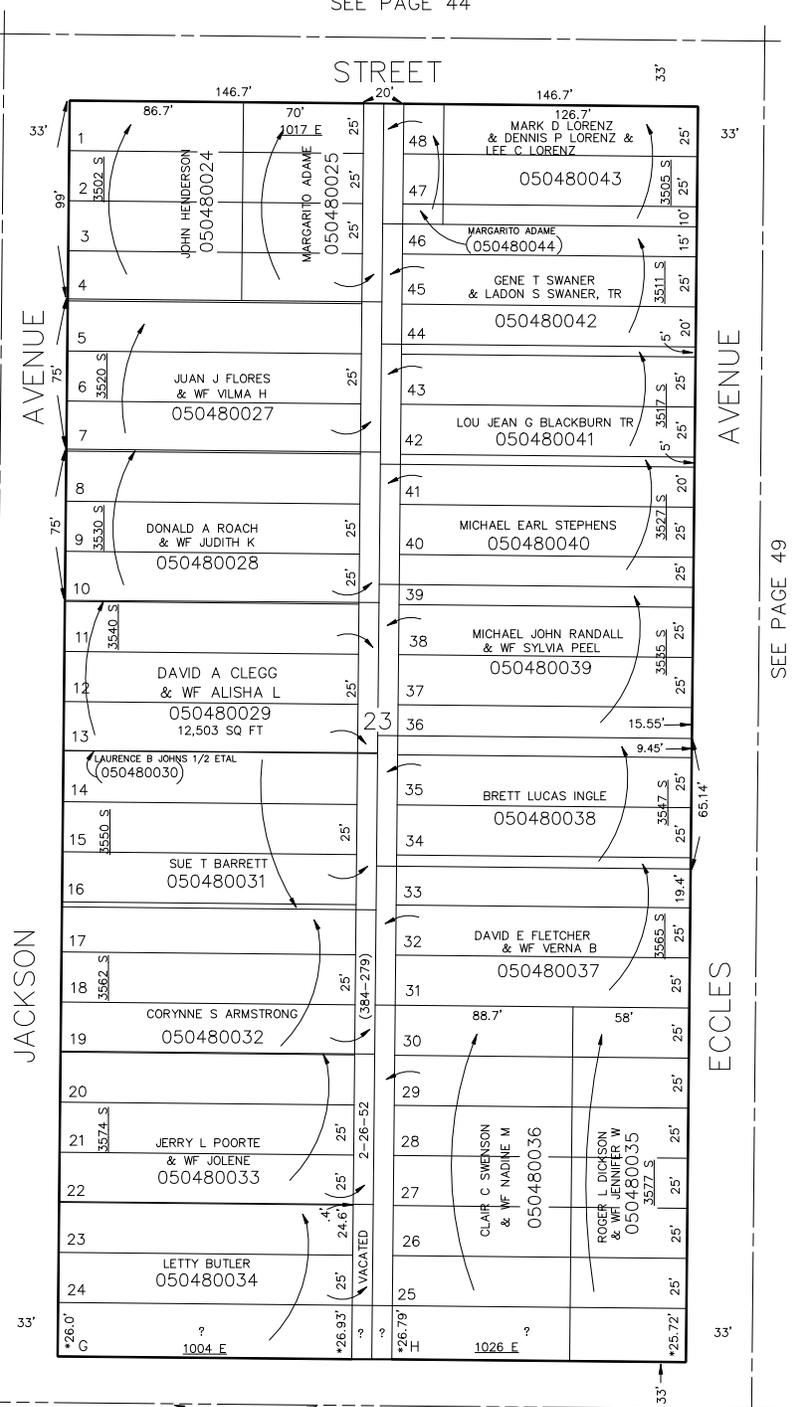

SEE PAGE 49
 SEE PAGE 69
 STREET
 * OGDEN CITY ENG. DEPT. PLAT SHOWS 75' INSTEAD OF 25' AS PER ORIGINAL PLAT
 SEC. LINE
 S 89°34'05" E
 JAB 03-91