


PART OF THE S 1/4 OF THE NE 1/4 OF SEC. 4, T.5N., R.1W., S.L.B. & M.  
**BLOCKS 22 & 23, NELSON PARK ADDITION**

TAXING UNIT: 25

IN OGDEN CITY  
 SCALE 1" = 50'

SEE PAGE 45

SEE PAGE 44

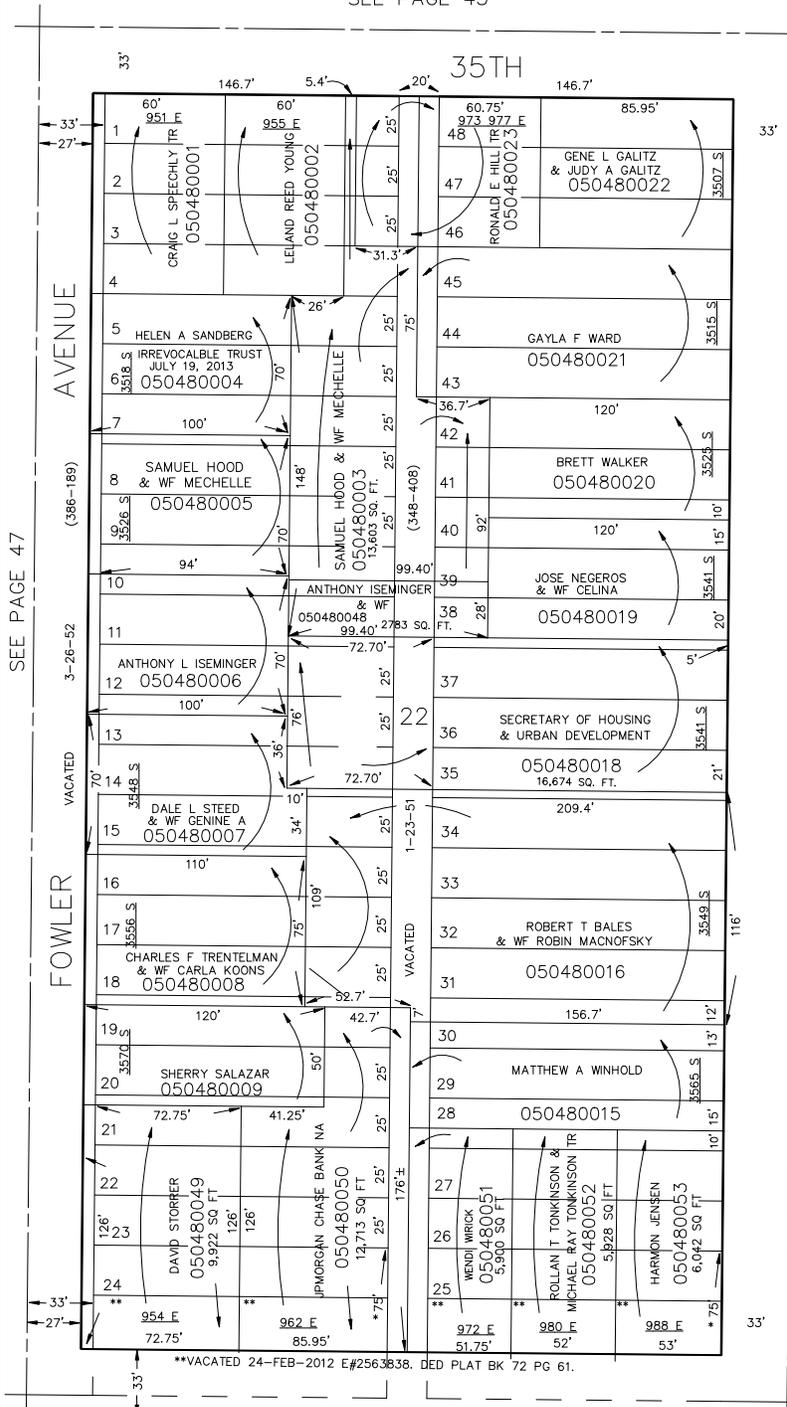


SEE PAGE 47

5

SEE PAGE 73

36TH

FOR COMPLETE ENG. DATA SEE ORIGINAL DEDICATION PLAT IN BOOK 5, PAGE 11 OF RECORDS.

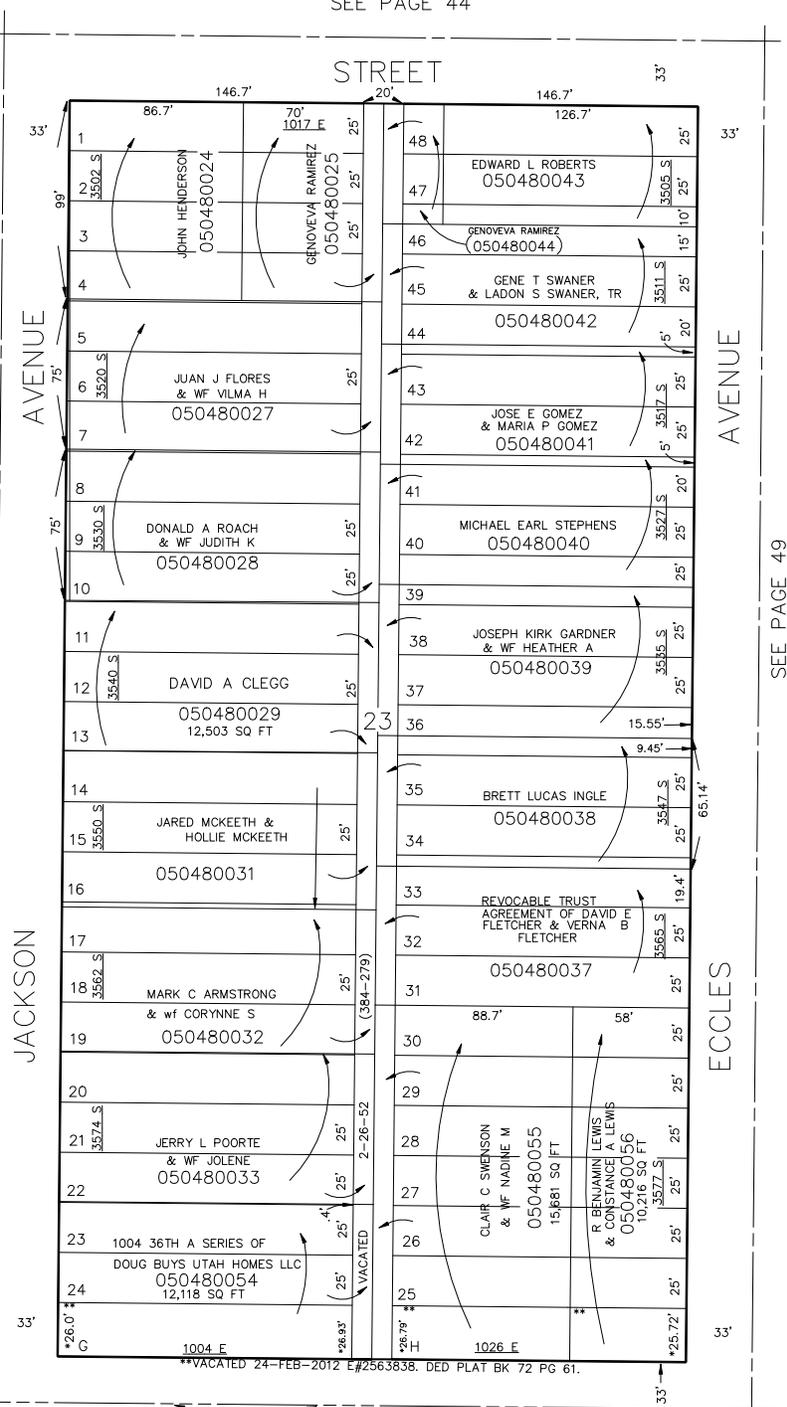

SEE PAGE 49

5

SEE PAGE 69

36TH

\* OGDEN CITY ENG. DEPT. PLAT SHOWS 75' INSTEAD OF 25' AS PER ORIGINAL PLAT