


PART OF THE S 1/4 OF THE NE 1/4 OF SEC. 4, T.5N., R.1W., S.L.B. & M.  
**BLOCKS 22 & 23, NELSON PARK ADDITION**

IN OGDEN CITY  
 SCALE 1" = 50'

TAXING UNIT: 25

SEE PAGE 45

SEE PAGE 44

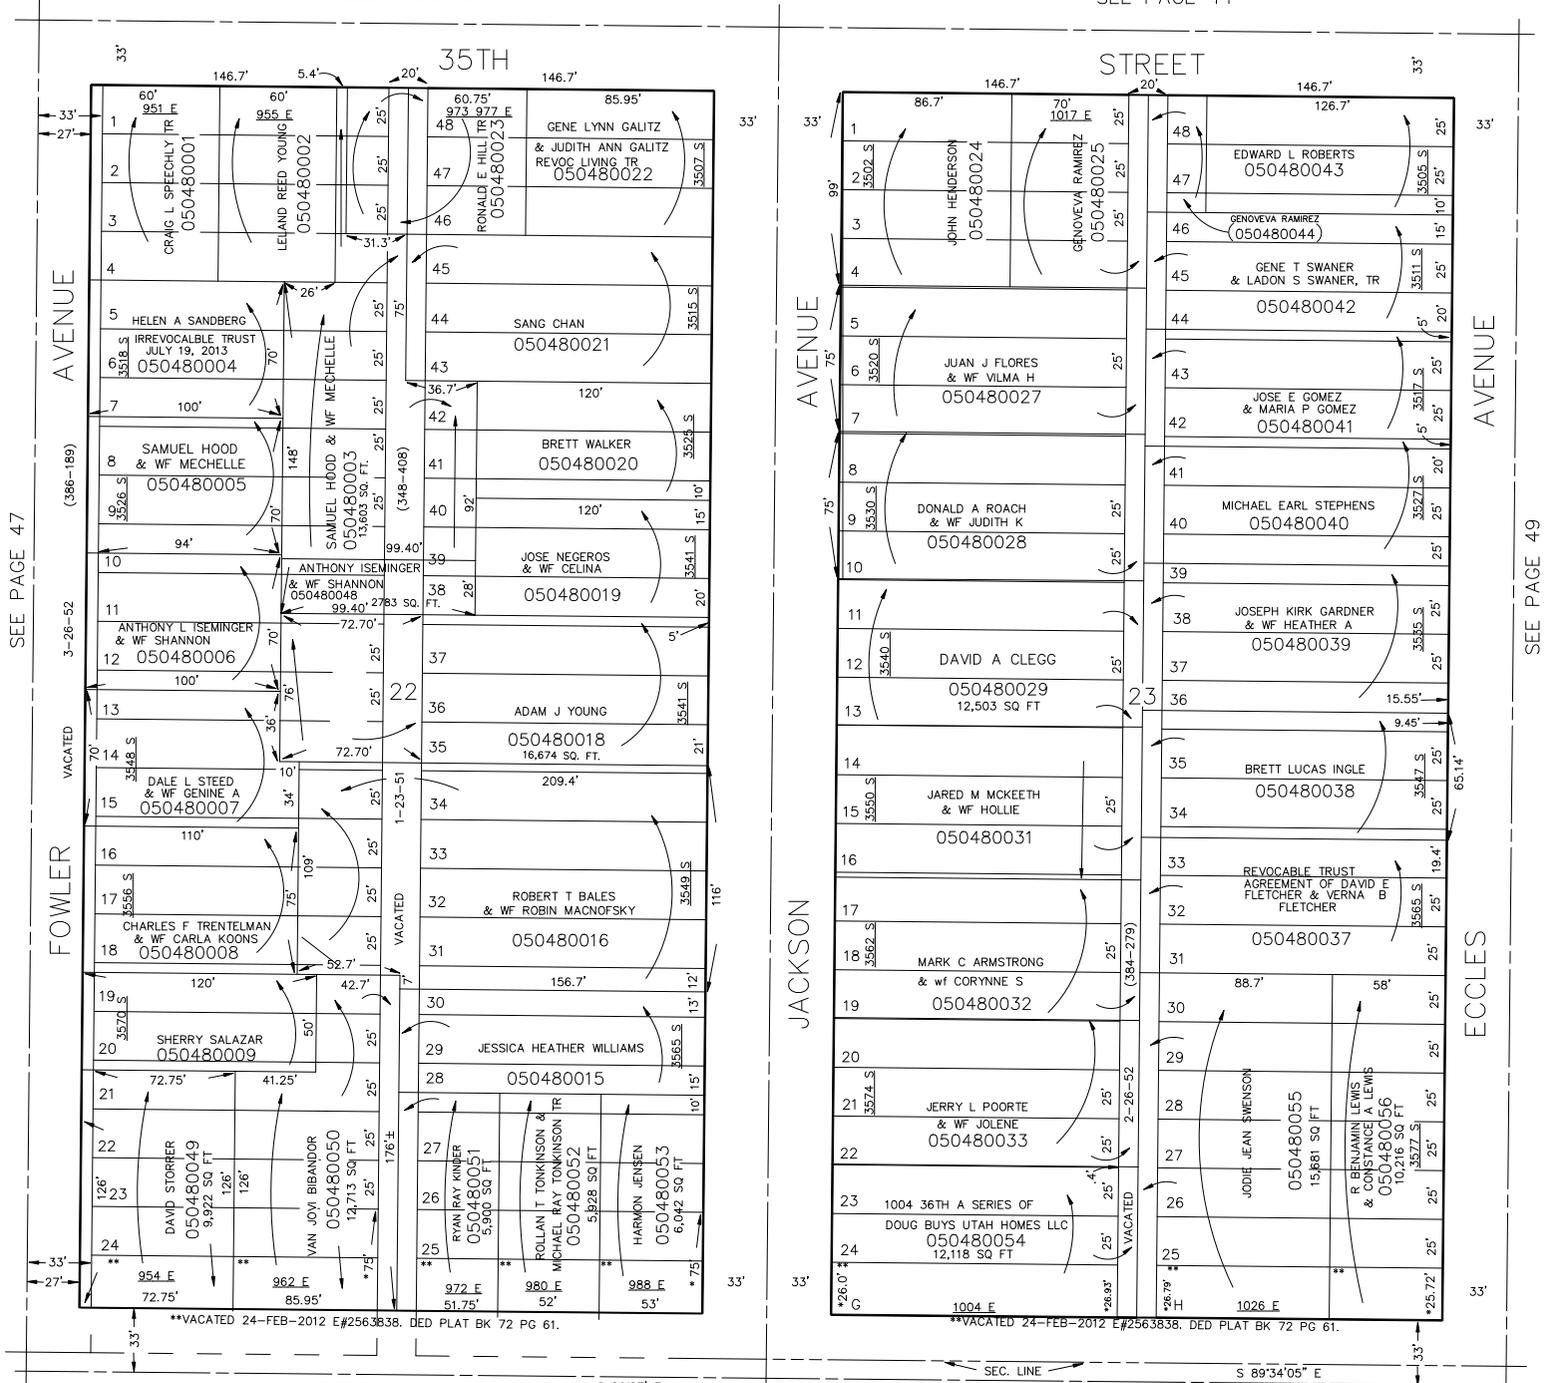

SEE PAGE 47

SEE PAGE 49

SEE PAGE 73

36TH

S 89°27' E  
 FOR COMPLETE ENG. DATA SEE  
 ORIGINAL DEDICATION PLAT IN  
 BOOK 5, PAGE 11 OF RECORDS.

\* OGDEN CITY ENG. DEPT. PLAT  
 SHOWS 75' INSTEAD OF 25'  
 AS PER ORIGINAL PLAT

STREET

SEE PAGE 69