

PART OF THE S 1/4 OF THE NE 1/4 OF SEC. 4, T.5N., R.1W., S.L.B. & M.

48

BLOCKS 22 & 23, NELSON PARK ADDITION


IN OGDEN CITY

TAXING UNIT: 25

SCALE 1" = 50'

SEE PAGE 45


SEE PAGE 44

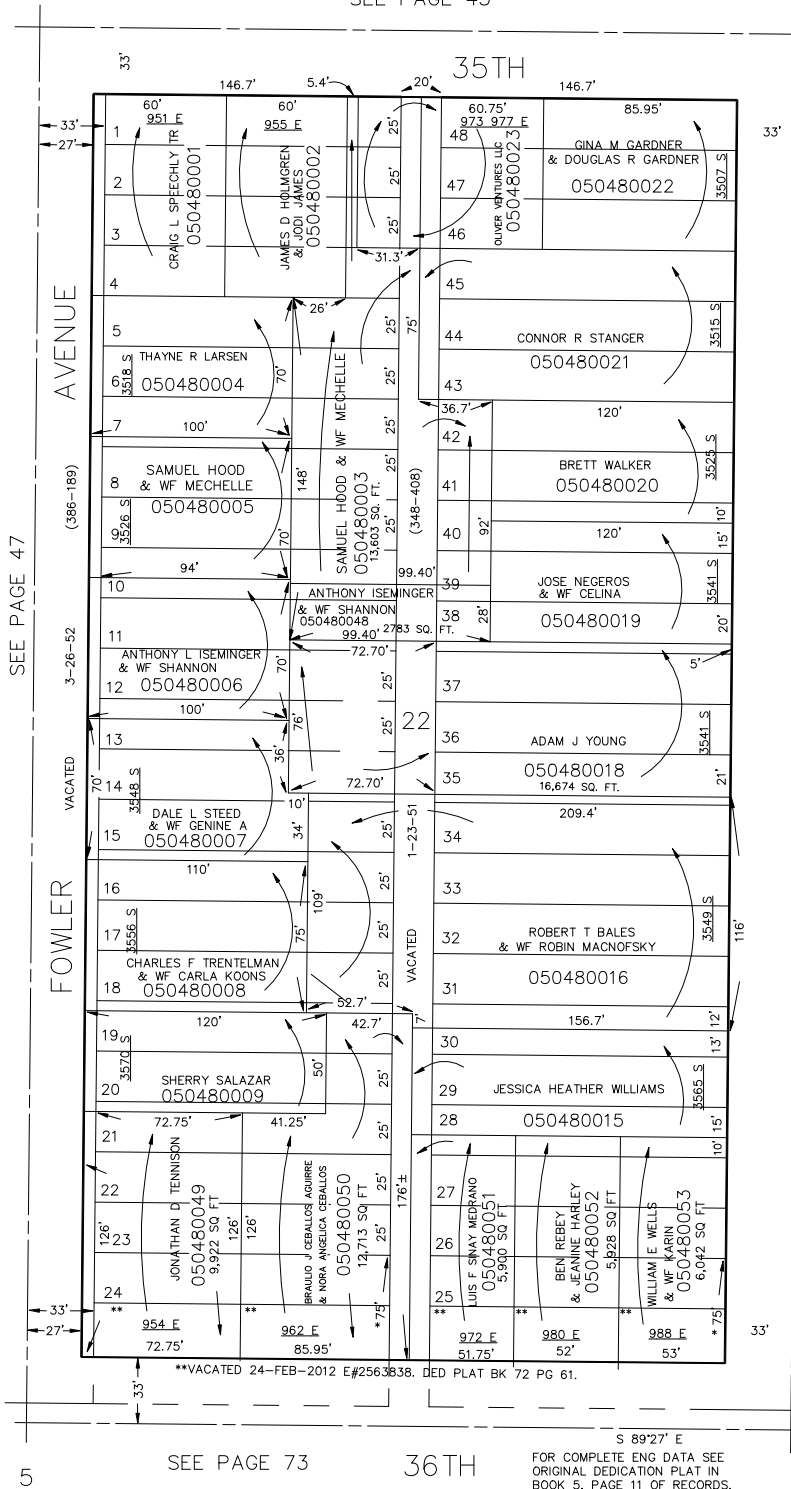

**VACATED 24-FEB-2012 E#2563838. DED PLAT BK 72 PG 61.

S 89°27' E

FOR COMPLETE ENG DATA SEE ORIGINAL DEDICATION PLAT IN BOOK 5, PAGE 11 OF RECORDS.

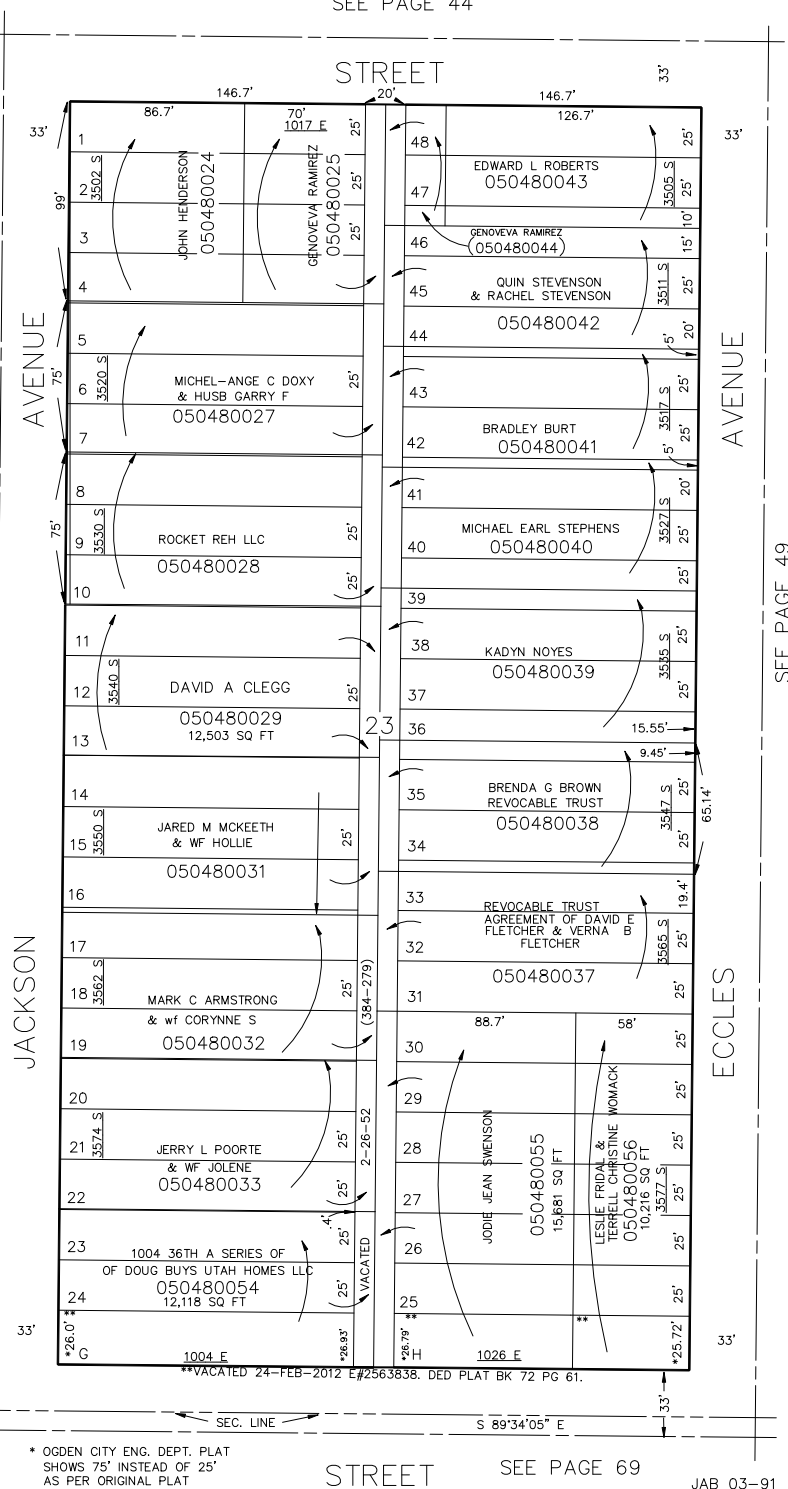

**VACATED 24-FEB-2012 E#2563838. DED PLAT BK 72 PG 61.

S 89°34'05" E

* OGDEN CITY ENG. DEPT. PLAT SHOWS 75' INSTEAD OF 25' AS PER ORIGINAL PLAT

FOR TAX PURPOSES ONLY

SEE PAGE 73

36TH

STREET

SEE PAGE 69

JAB 03-91