


PART OF THE N. HALVES OF SEC. 3 & 4, T.5N., R.1W., S.L.B. & M.
BLOCKS 26 & 27 NELSON PARK ADDITION

IN OGDEN CITY
 SCALE 1" = 50'

TAXING UNIT: 25

SEE PAGE 43

SEE PAGE 20

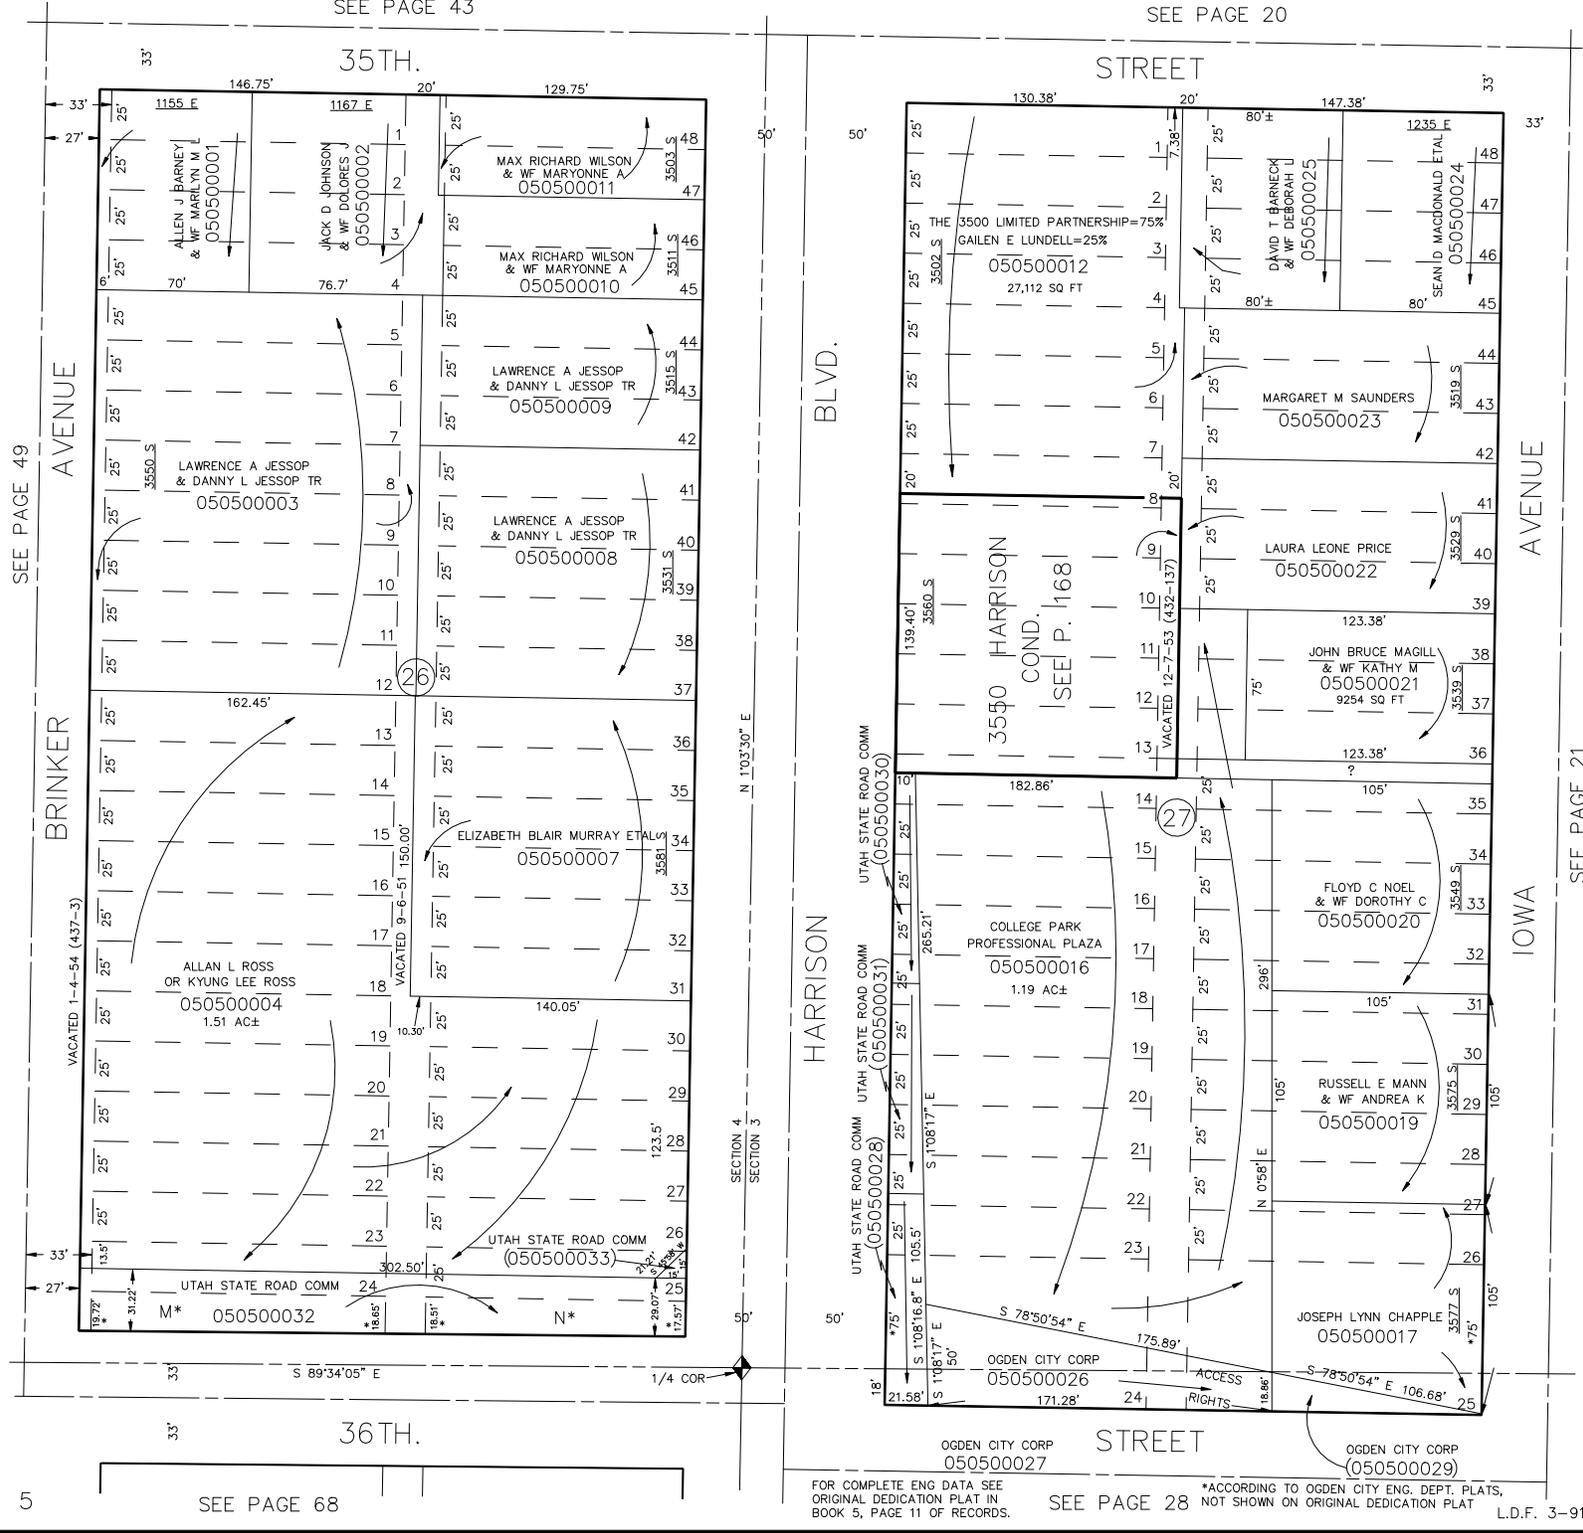

SEE PAGE 49

BRINKER AVENUE

5

SEE PAGE 68

SECTION 4
 SECTION 3

BLVD.

HARRISON

STREET

AVENUE

IOWA

SEE PAGE 21

FOR COMPLETE ENG DATA SEE ORIGINAL DEDICATION PLAT IN BOOK 5, PAGE 11 OF RECORDS.

SEE PAGE 28

*ACCORDING TO OGDEN CITY ENG. DEPT. PLATS, NOT SHOWN ON ORIGINAL DEDICATION PLAT

L.D.F. 3-91