


PART OF THE N. HALVES OF SEC. 3 & 4, T.5N., R.1W., S.L.B. & M.
BLOCKS 26 & 27 NELSON PARK ADDITION

IN OGDEN CITY
 SCALE 1" = 50'

TAXING UNIT: 25

SEE PAGE 43

SEE PAGE 20

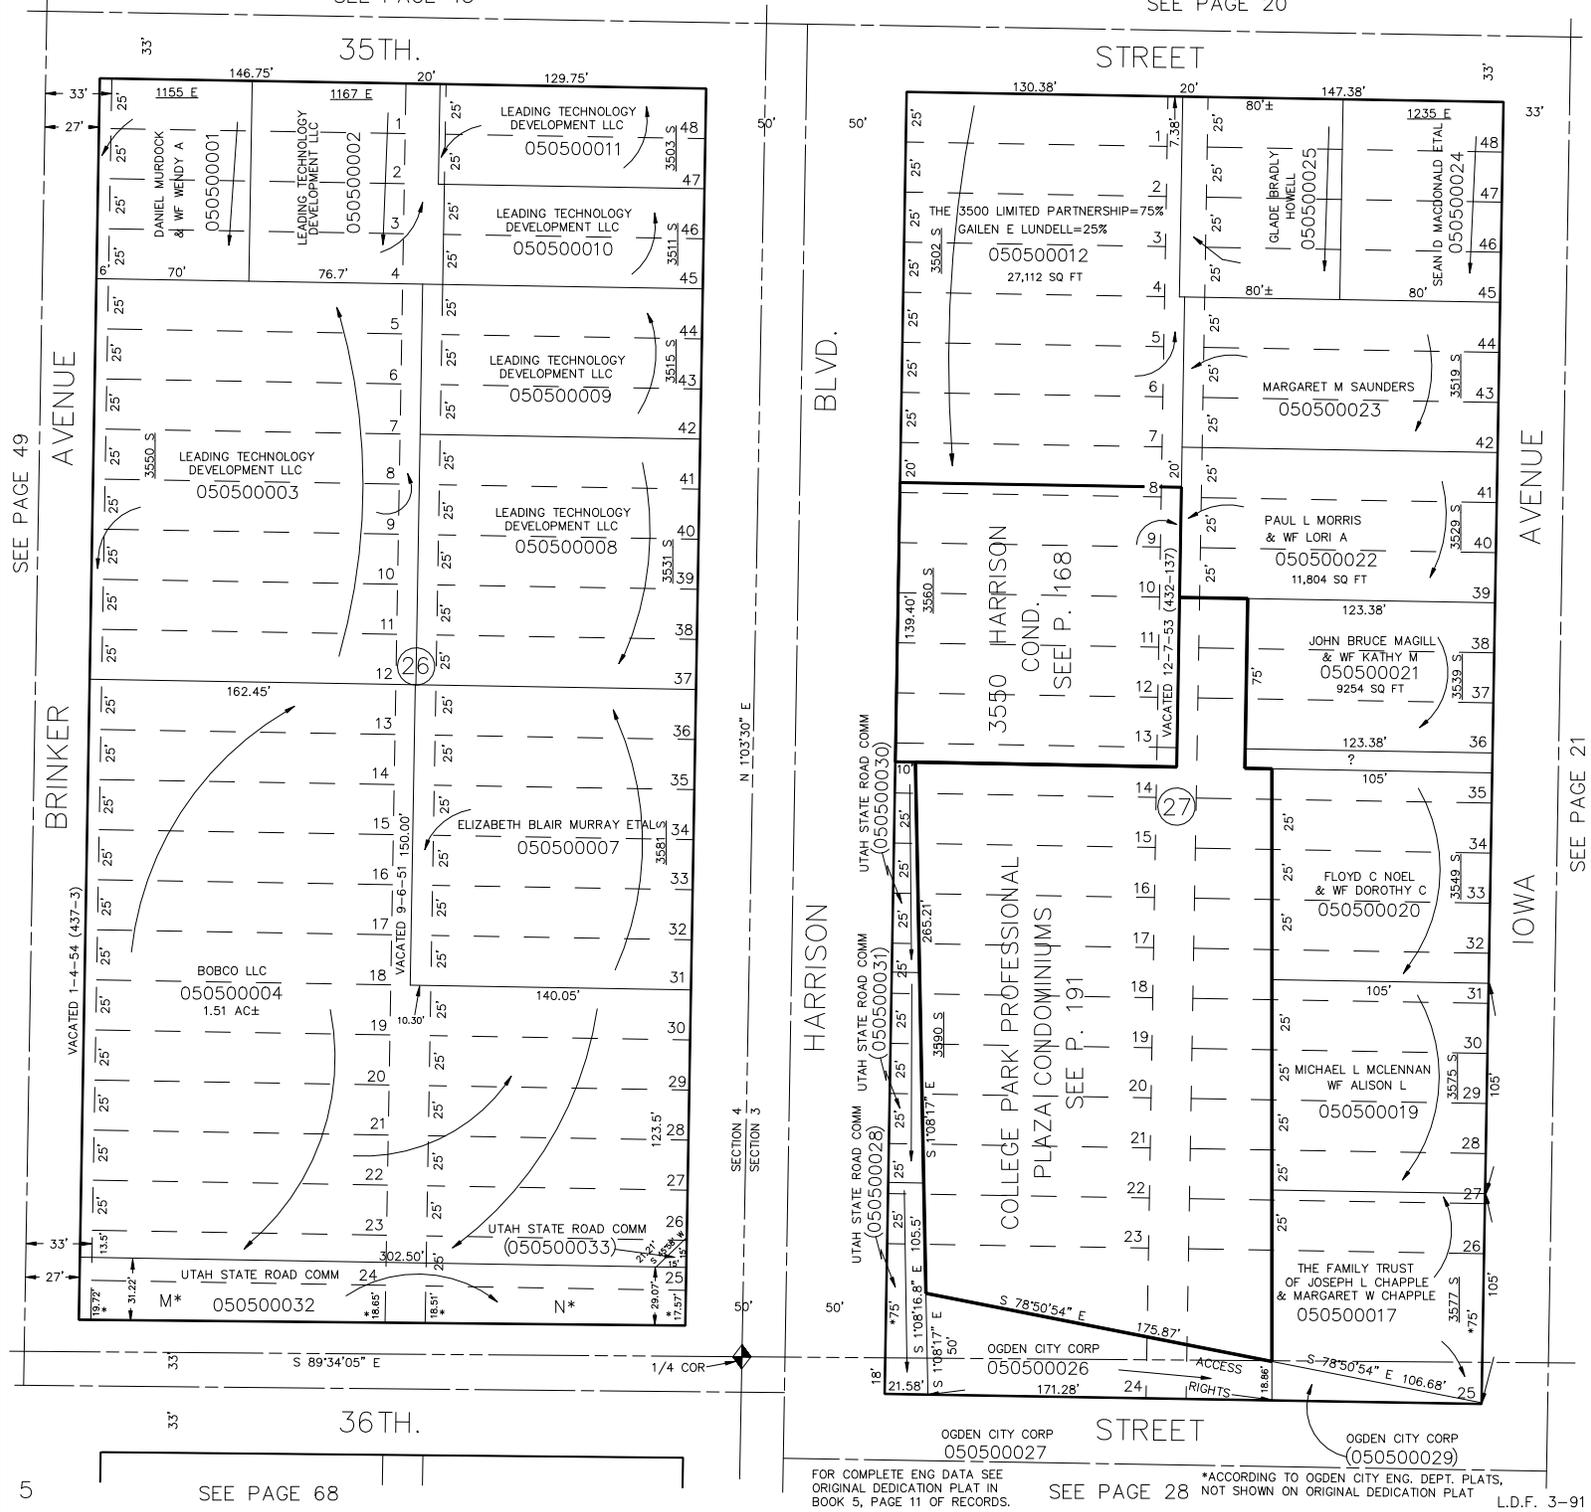

SEE PAGE 49

BRINKER AVENUE

5

SEE PAGE 68

SECTION 4
 SECTION 3
 N 103°30' E

BLVD.

HARRISON

OGDEN CITY CORP
 050500027

SEE PAGE 28

*ACCORDING TO OGDEN CITY ENG. DEPT. PLATS,
 NOT SHOWN ON ORIGINAL DEDICATION PLAT

L.D.F. 3-91

SEE PAGE 21

AVENUE

IOWA

OGDEN CITY CORP
 (050500029)