


PART OF THE N. HALVES OF SEC. 3 & 4, T.5N., R.1W., S.L.B. & M.  
**BLOCKS 26 & 27 NELSON PARK ADDITION**

IN OGDEN CITY  
 SCALE 1" = 50'

TAXING UNIT: 25

SEE PAGE 43

SEE PAGE 20

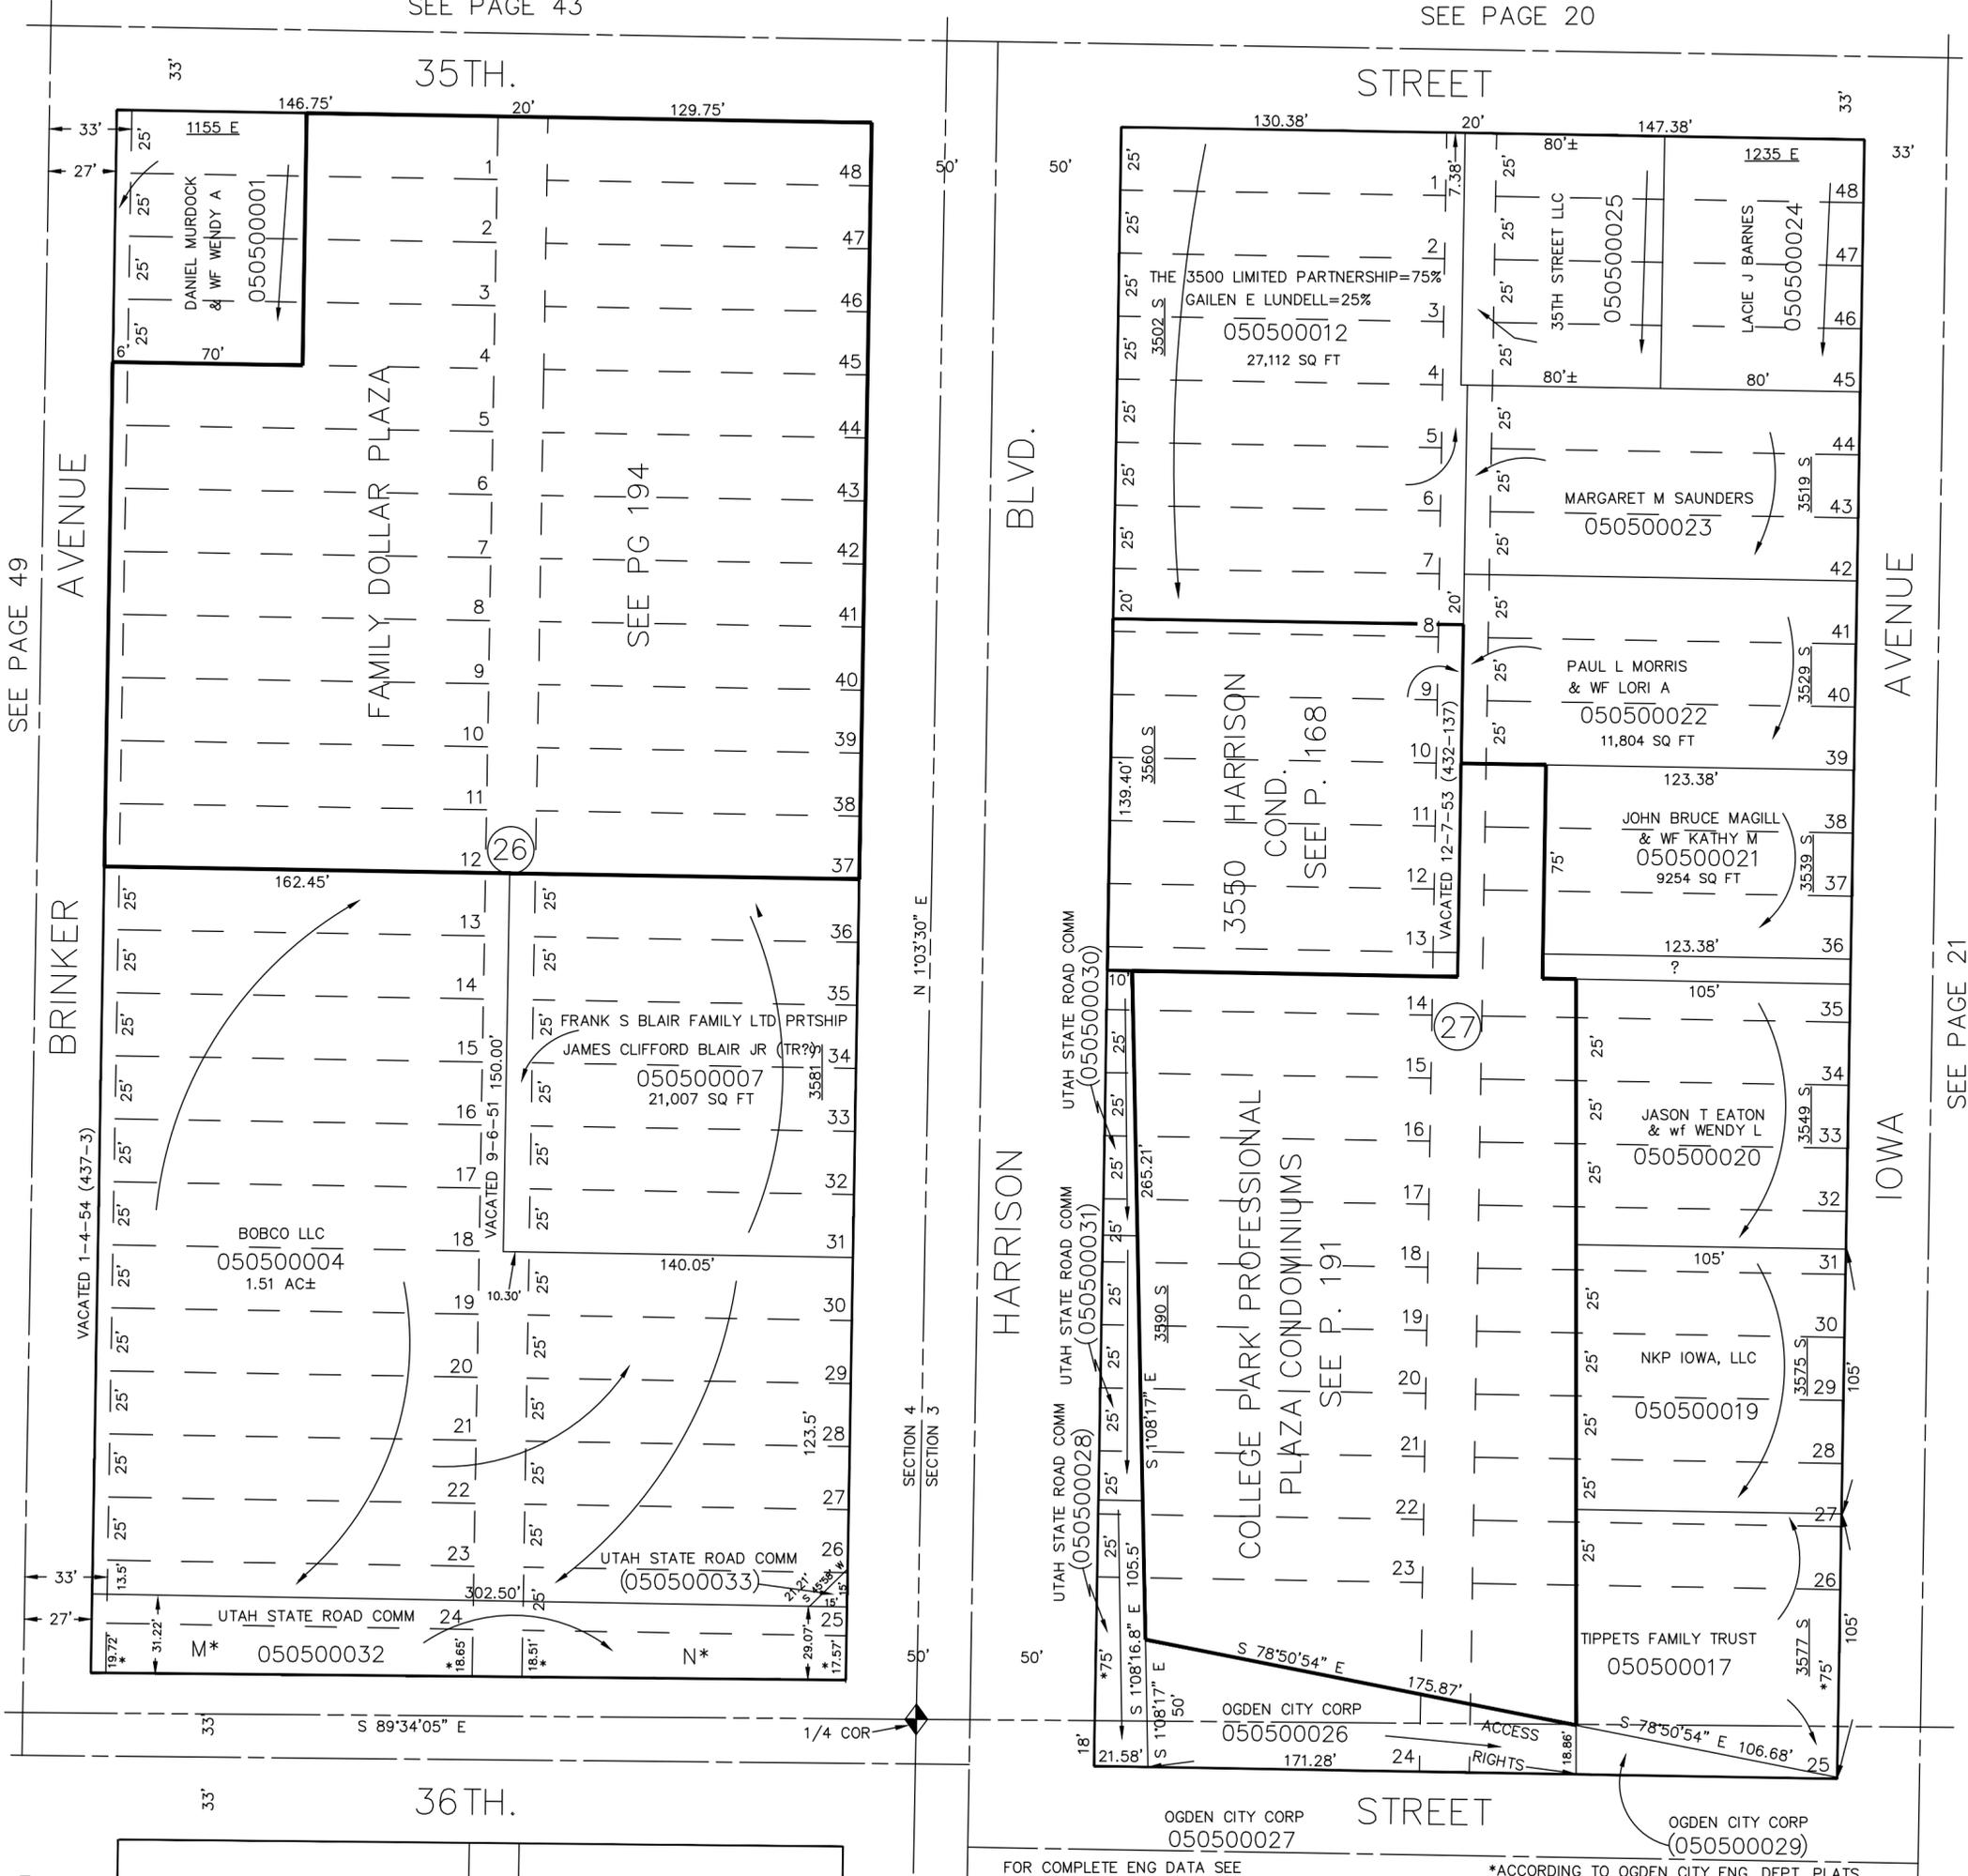

SEE PAGE 49

5

SEE PAGE 68

SECTION 4  
 SECTION 3  
 N 1°03'30" E

HARRISON BLVD.

HARRISON

UTAH STATE ROAD COMM (050500028)

UTAH STATE ROAD COMM (050500031)

UTAH STATE ROAD COMM (050500030)

VACATED 1-4-54 (437-3)

VACATED 9-6-51 150.00'

VACATED 12-7-53 (432-137)

OGDEN CITY CORP (050500026)

OGDEN CITY CORP (050500027)

OGDEN CITY CORP (050500029)



















FOR COMPLETE ENG DATA SEE ORIGINAL DEDICATION PLAT IN BOOK 5, PAGE 11 OF RECORDS. SEE PAGE 28 \*ACCORDING TO OGDEN CITY ENG. DEPT. PLATS, NOT SHOWN ON ORIGINAL DEDICATION PLAT L.D.F. 3-91