

PART OF THE NW 1/4 OF SECTION 4, T.5N., R.1W., S.L.B. & M.


TAXING UNIT: 25

IN OGDEN CITY
SCALE 1" = 100'

SEE BOOK 14, PAGE 60

SEE BOOK 14, PAGE 61

N 1/4 COR
SEC 4

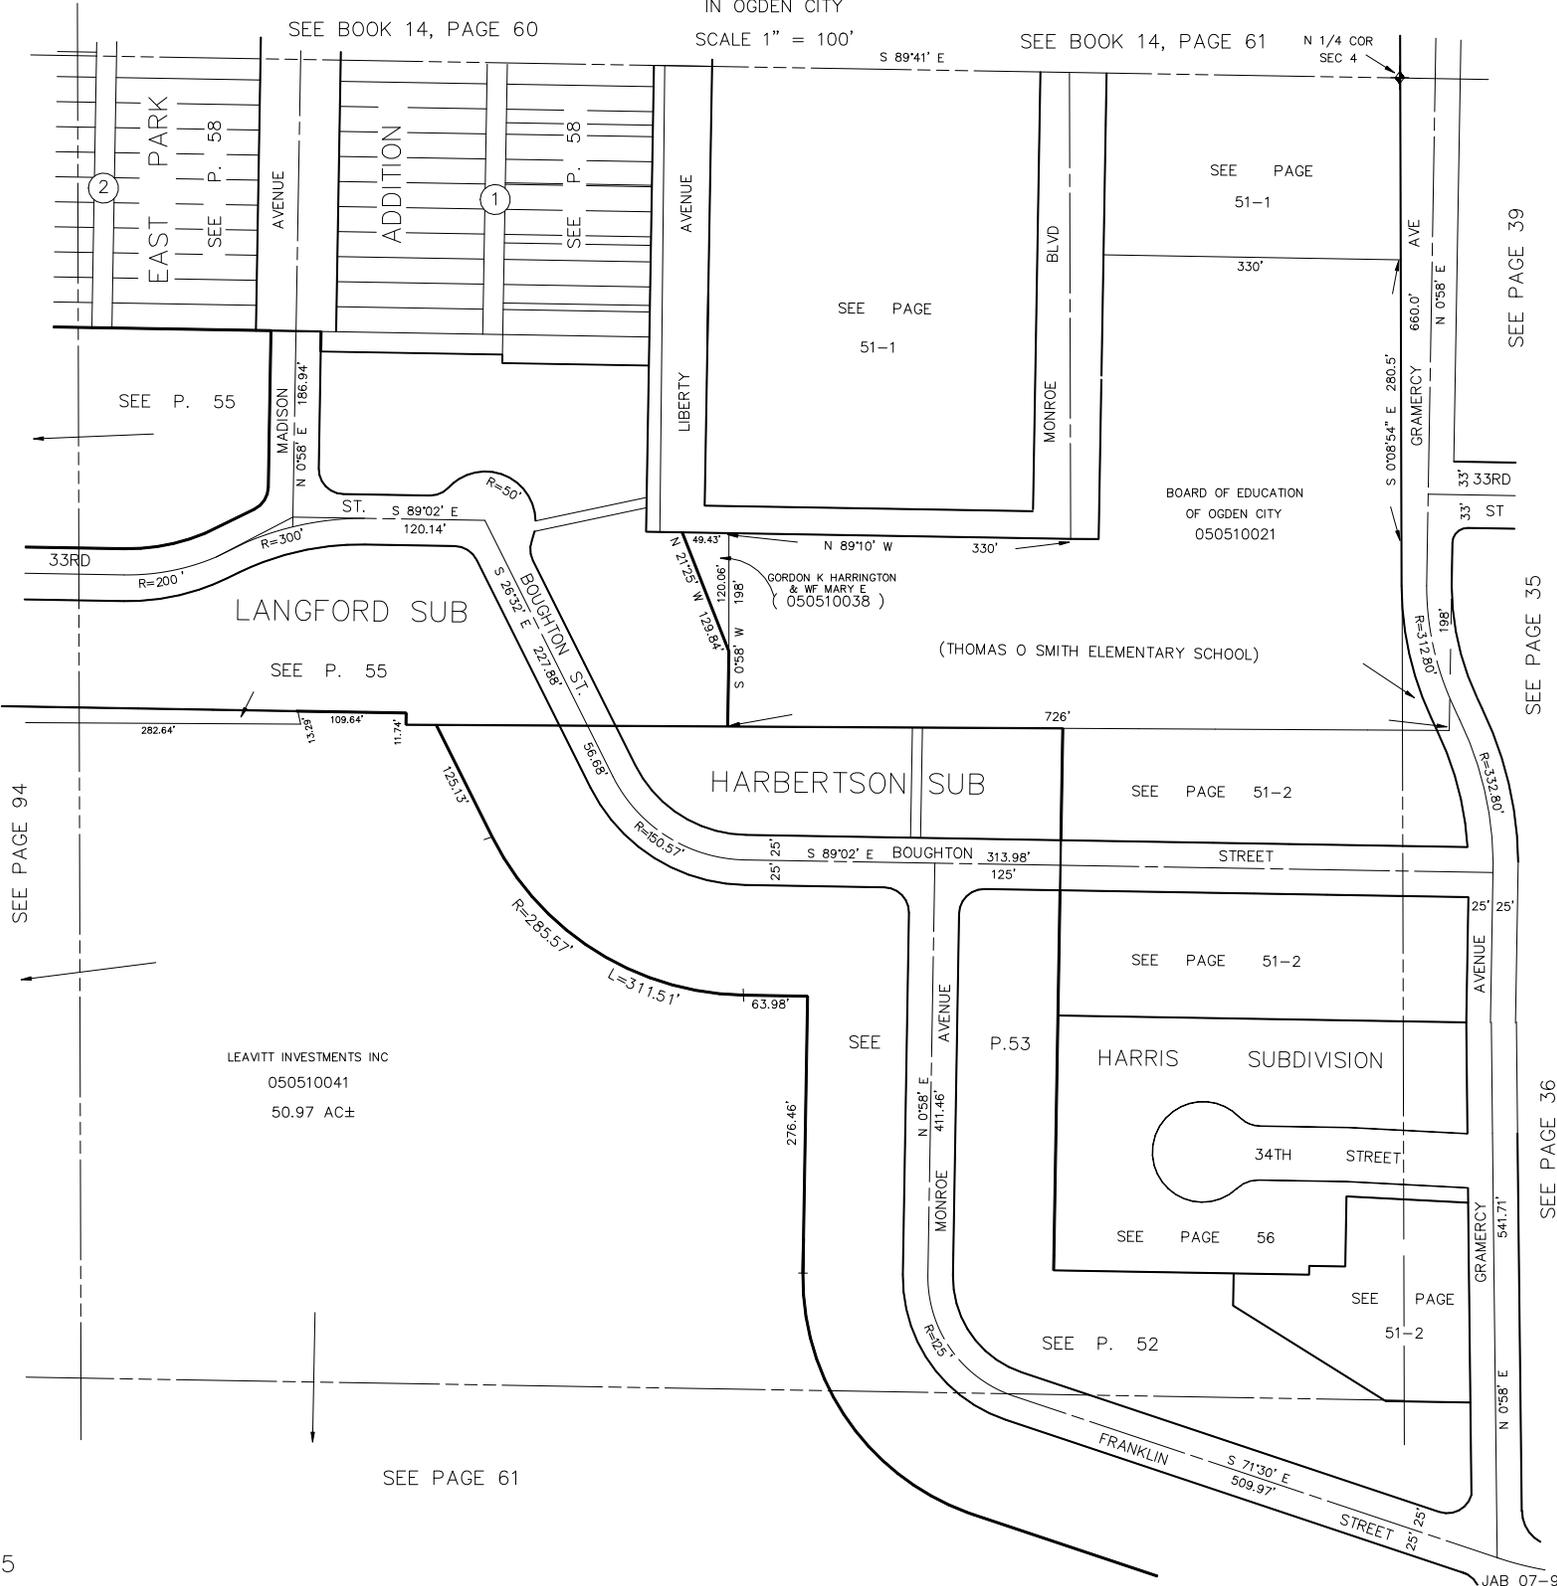

SEE PAGE 39

SEE PAGE 35

SEE PAGE 36

SEE PAGE 94

SEE P. 55

SEE PAGE 51-1

SEE PAGE 51-1

BOARD OF EDUCATION
OF OGDEN CITY
050510021

(THOMAS O SMITH ELEMENTARY SCHOOL)

HARBERTSON SUB

SEE PAGE 51-2

HARRIS SUBDIVISION

SEE PAGE 51-2

SEE PAGE 56

SEE P. 52

SEE PAGE 61