

LANGFORD SUBDIVISION

LOTS 1-16
IN OGDEN CITY
SCALE 1" = 60'


TAXING UNIT: 25

SEE PAGE 57

SEE PAGE 59

CITY SURVEY MONUMENT

SEE PAGE 51

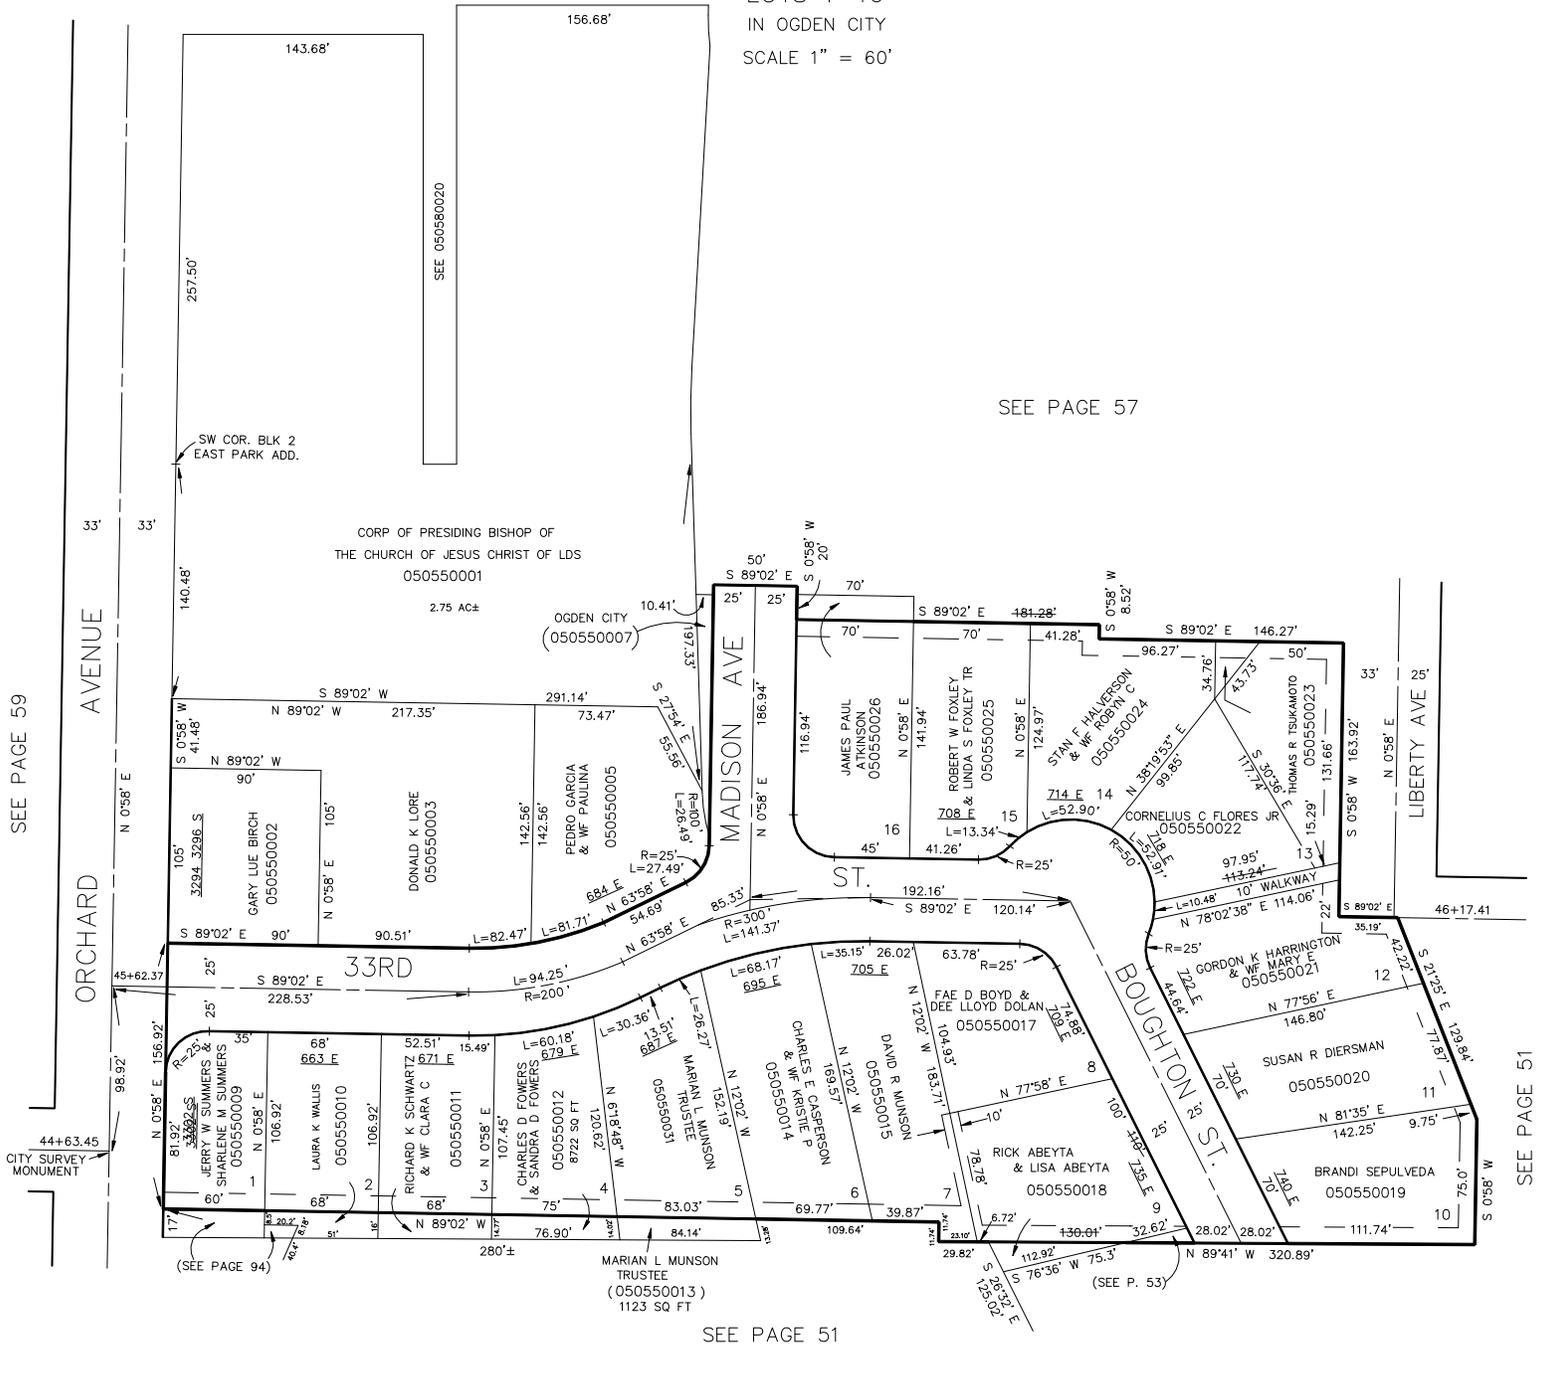

10' UTILITY & DRAINAGE EASEMENTS EACH SIDE OF PROPERTY LINES AS INDICATED BY DASHED LINES EXCEPT AS OTHERWISE SHOWN.

FOR COMPLETE ENG DATA SEE ORIGINAL DEDICATION PLAT IN BOOK 11, PAGE 15 OF RECORDS.

SEE PAGE 51

CORP OF PRESIDING BISHOP OF THE CHURCH OF JESUS CHRIST OF LDS 050550001
2.75 AC±

OGDEN CITY (050550007)

DONALD K LORE 050550003

PEDRO GARCIA & Wf PAULINA 050550005

JAMES PAUL ATKINSON 050550026

ROBERT W FOXLEY & LINDA S FOXLEY TR 050550025

STAN F HALVERSON & Wf ROBBYN C 050550024

CORNELIUS C FLORES 050550022

GORDON K HARRINGTON & Wf MARY E 050550021

FAE D BOYD & DEE LLOYD DOLAN 050550017

CHARLES E CASPERSON & Wf KRISTIE P 050550014

DAVID R MUNSON 050550015

SUSAN R DIERSMAN 050550020

BRANDI SEPULVEDA 050550019

(SEE PAGE 94)

(SEE P. 53)