


PART OF THE N. 1/2, SEC. 4, T.5N., R.1W., S.L.B. & M.  
**HARRIS SUBDIVISION**

IN OGDEN CITY  
 SCALE 1" = 40'

TAXING UNIT: 25

N.E. COR. OF  
 N.W. 1/4 OF  
 SEC. 4

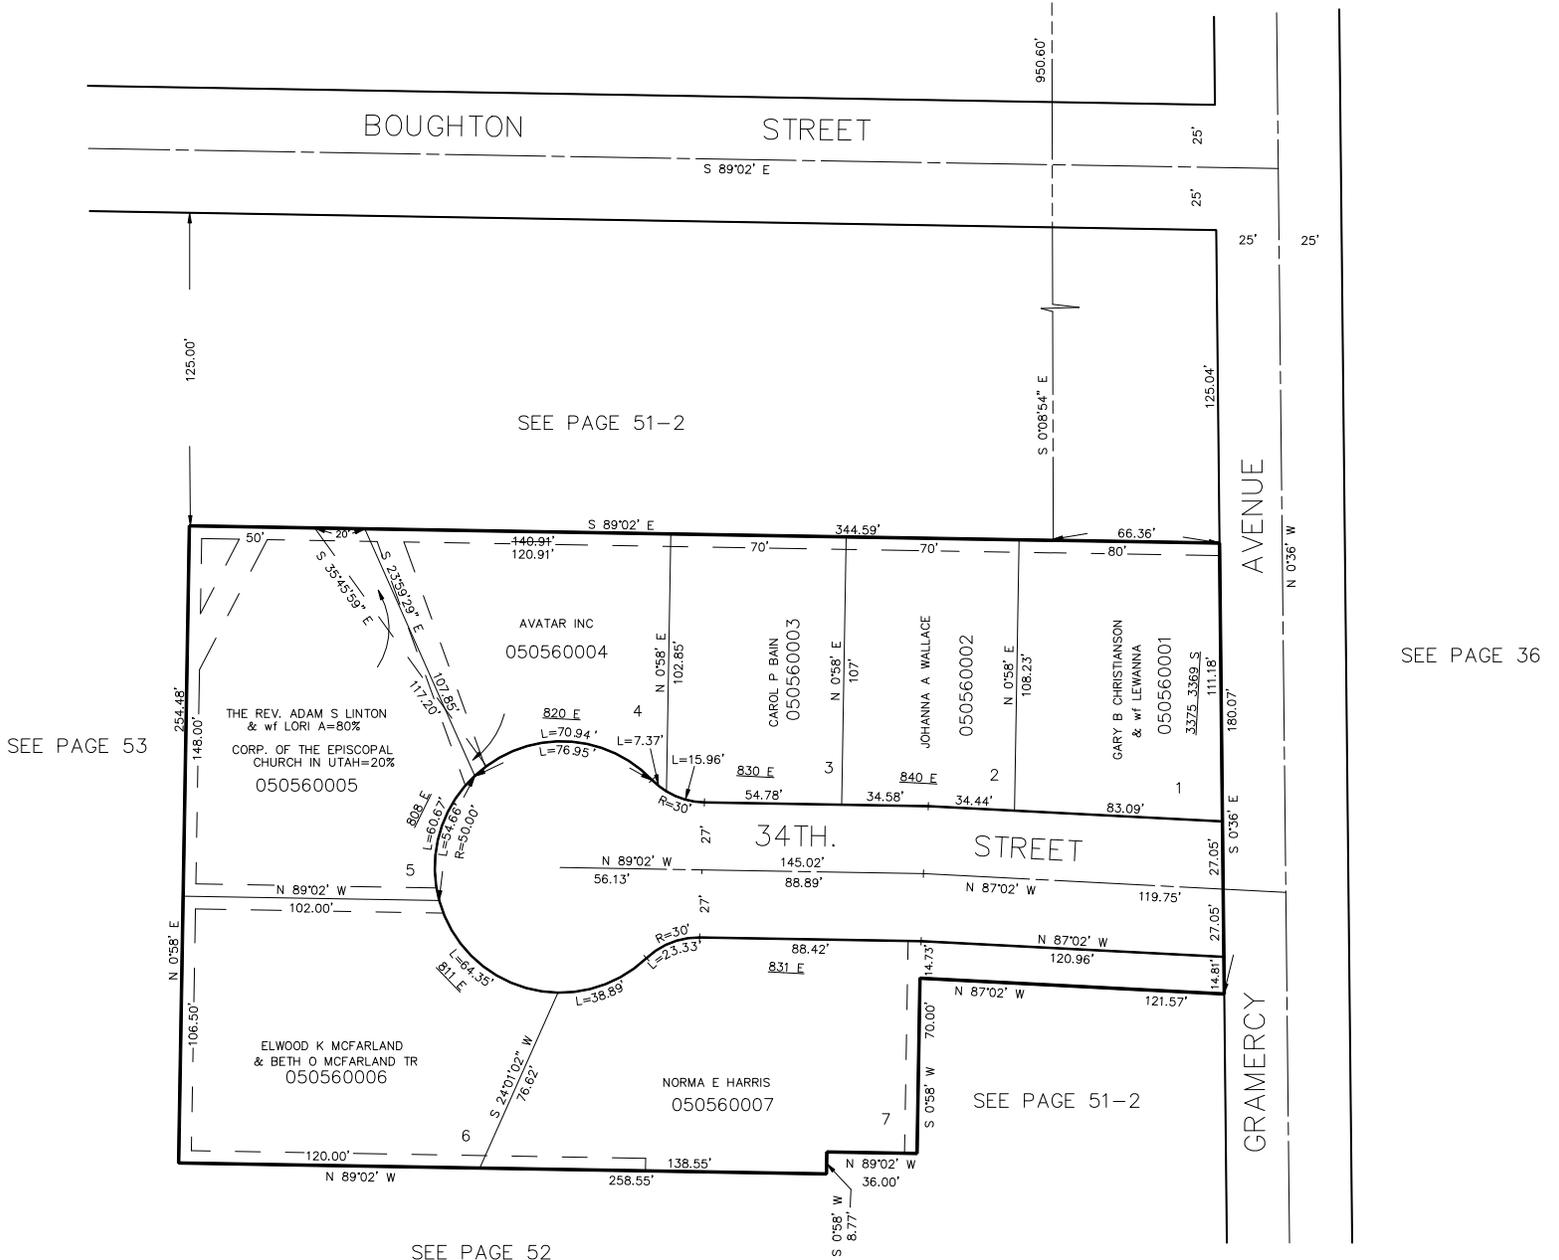

SEE PAGE 53

SEE PAGE 36

SEE PAGE 52

5' UTILITY & DRAINAGE EASEMENTS EACH  
 SIDE OF PROPERTY LINES AS INDICATED  
 BY DASHED LINES EXCEPT AS OTHERWISE  
 SHOWN.

FOR COMPLETE ENG DATA SEE  
 ORIGINAL DEDICATION PLAT IN  
 BOOK 12, PAGE 53 OF RECORDS.