


PART OF THE N. 1/2, SEC. 4, T.5N., R.1W., S.L.B. & M.
HARRIS SUBDIVISION

IN OGDEN CITY
 SCALE 1" = 40'

TAXING UNIT: 25

N.E. COR. OF
 N.W. 1/4 OF
 SEC. 4

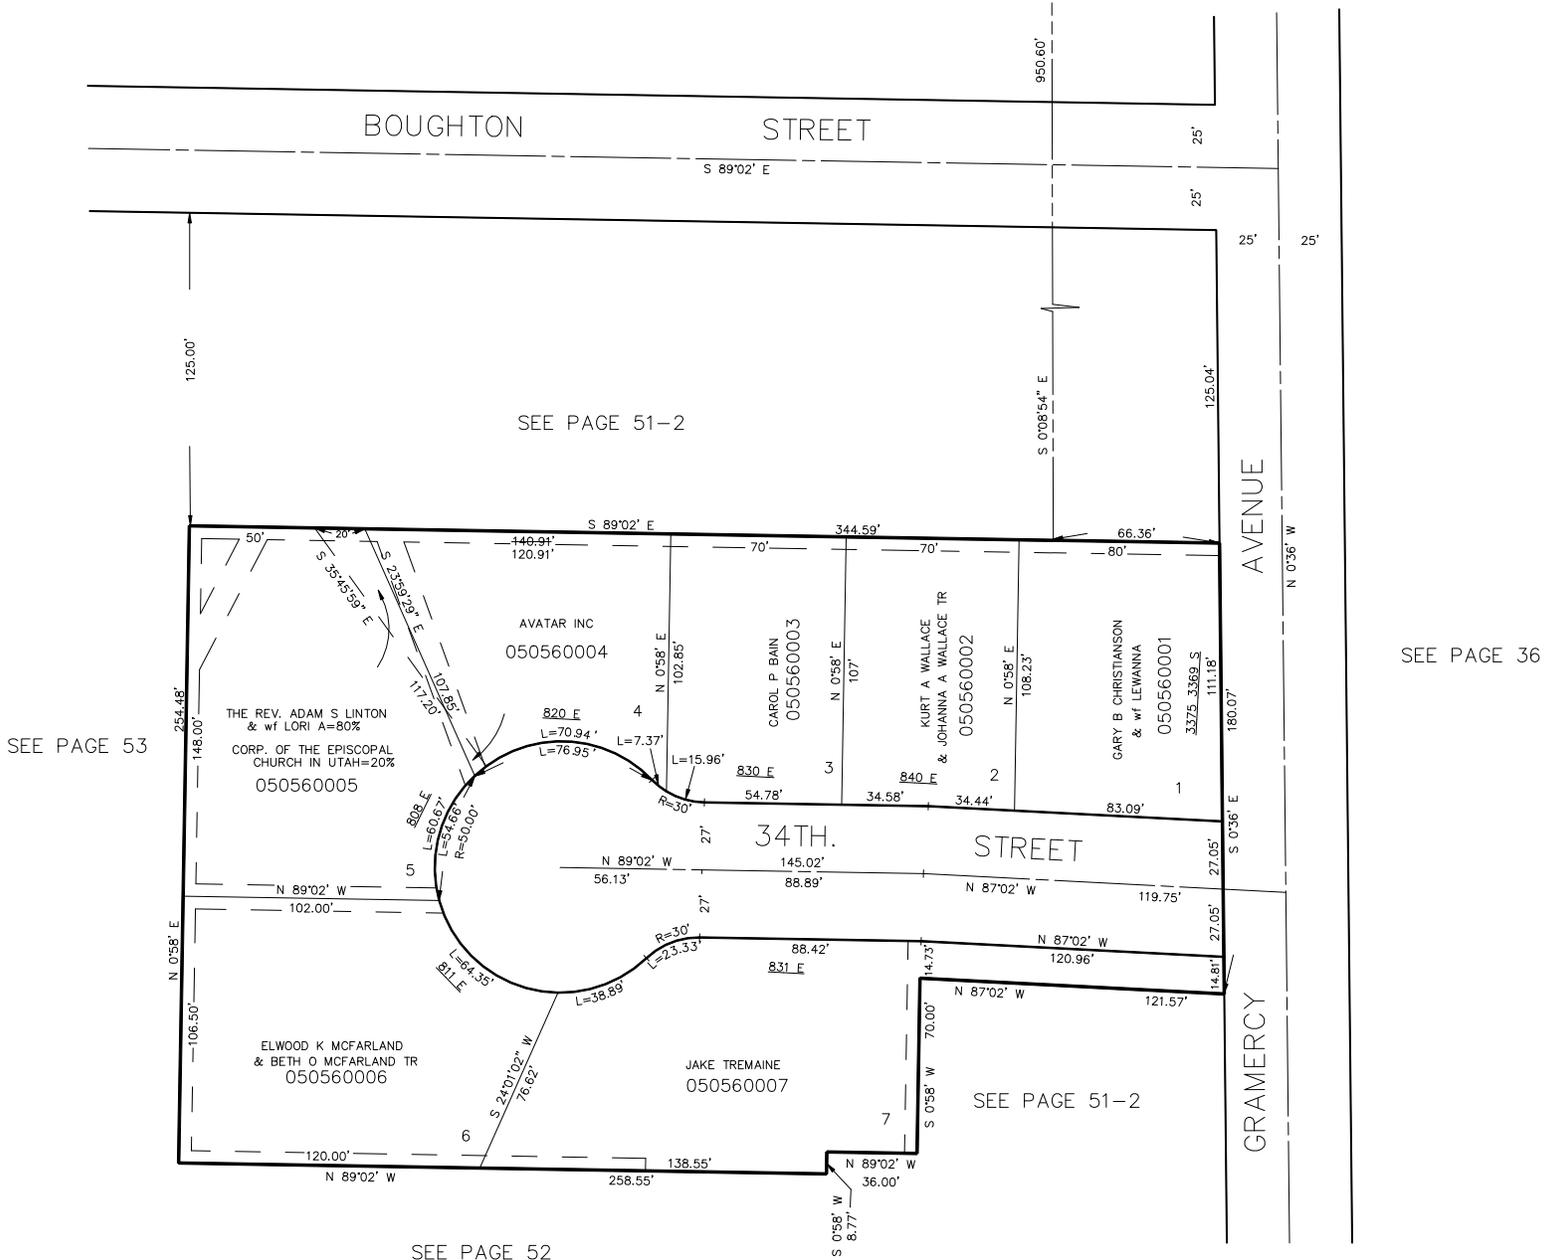

SEE PAGE 53

SEE PAGE 36

SEE PAGE 52

SEE PAGE 51-2

5' UTILITY & DRAINAGE EASEMENTS EACH
 SIDE OF PROPERTY LINES AS INDICATED
 BY DASHED LINES EXCEPT AS OTHERWISE
 SHOWN.

FOR COMPLETE ENG DATA SEE
 ORIGINAL DEDICATION PLAT IN
 BOOK 12, PAGE 53 OF RECORDS.