


PART OF N.W. 1/4 OF SECTION 4, T.6N., R.1W., S.L.B. & M.
AND PART OF S.W. 1/4 OF SECTION 33, T.6N., R.1W., S.L.B. & M.
EAST PARK ADDITION

TAXING UNIT 28

PREFIX: 05-058

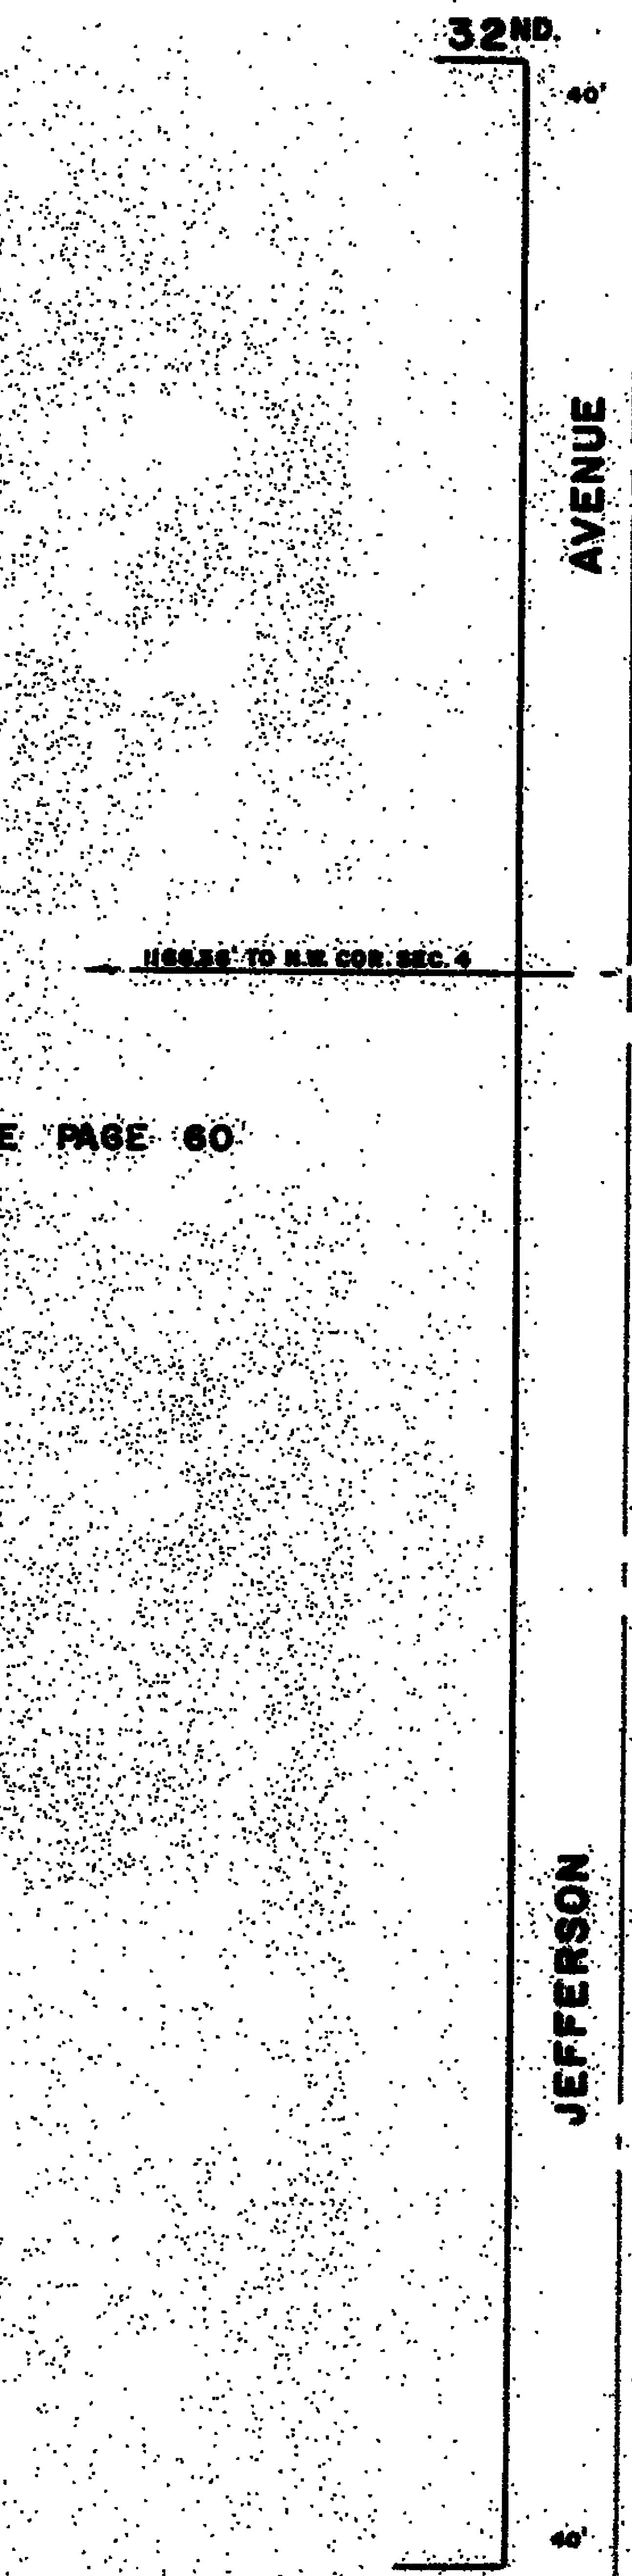

BLOCK 3 OGDEN CITY SCALE 1" = 60'	40' 45'	40' 45'
HENRY 44.875' N 145.675' W G. LOVING G. LOVING JACOB FOF. 0002	38 0011	40 0008 45.675' N 145.675' W G. LOVING G. LOVING JACOB FOF. 0002
JOSEPHINE ETHEL C ANGELA LOVING LOVING 42.60' 42.60'	37 42.60'	39 0012
ROSCOE L ALLEN 38 SWF. ELLEN N.		LUKE N THOMPSON 40 SWF. OLGA C.
	41 0013	CLARENCE E. 42 HUFSTETLER SWF.
	43 0014	PEARL B.
FOLLAND L ANDERSON 44 SWF. WANDA J.	45 0015	
	46	
	47	
	48	
	49	
OGDEN CITY 50 0016	51	
	52	
	53	
	54	
	55	
	56	
	57	
	58	
	59	
	60	
	61	
	62	
63 ORCHARD	64	
65 DEDICATED	66	
	67	
	68	
	69	
	70	

NOTICE CLERK OF ASSESSMENT 1075763 10817-8871

