

# EAST PARK ADDITION

TAXING UNIT: 25

SCALE 1" = 60'  
32ND

BLOCK 3

IN OGDEN CITY

SEE BK. 4, P. 20

STREET

SEE PAGE 60

|   |                 |           |
|---|-----------------|-----------|
| B | GEORGE JACOBO   | 050590009 |
| C | ALVARDO MORALES | 050590010 |
| D | ARTHUR F LOPEZ  | 050590011 |


JEFFERSON AVENUE

ORCHARD AVENUE

SEE PAGE 58

FOR COMPLETE ENG DATA SEE ORIGINAL DEDICATION PLAT IN BOOK 5, PAGE 58 OF RECORDS.

SEE PAGE 55

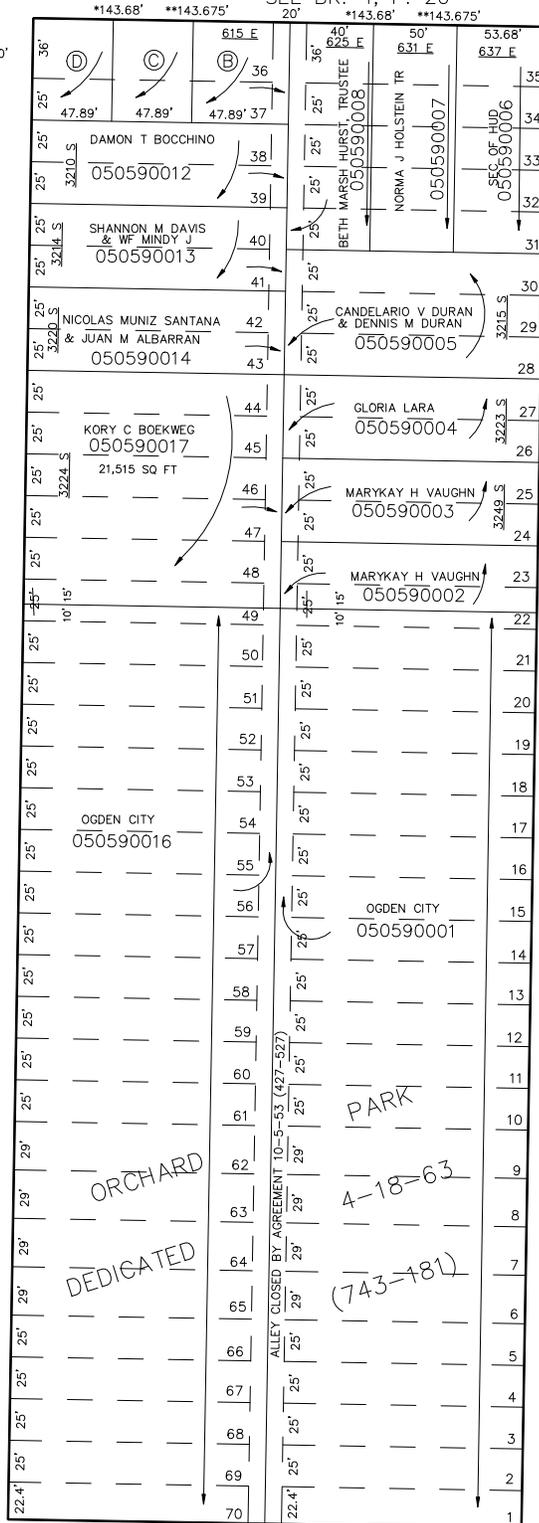

33RD

ST.

SEE PAGE 94