

EAST PARK ADDITION

TAXING UNIT: 25

SCALE 1" = 60'

BLOCK 3

IN OGDEN CITY

SEE BK. 4, P. 20

STREET

SEE PAGE 60

B	GEORGE JACOBO
	050590009
C	
	ALVARO MORALES
	050590010
D	
	ARTHUR F. LOPEZ
	& W/ REGINA
	050590011

JEFFERSON AVENUE


JEFFERSON AVENUE

JEFFERSON AVENUE

SEE PAGE 58

FOR COMPLETE ENG DATA SEE
ORIGINAL DEDICATION PLAT IN
BOOK 5, PAGE 58 OF RECORDS.

SEE PAGE 55

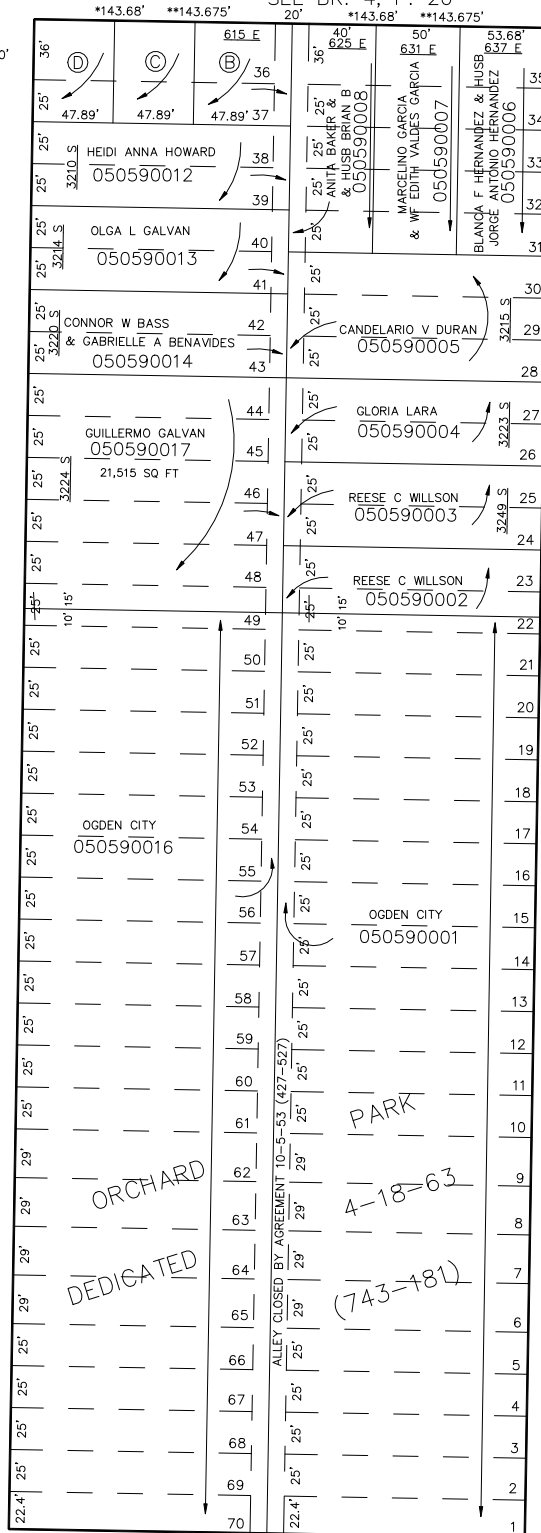

33RD

ST.

SEE PAGE 94

FOR TAX PURPOSES ONLY

L.D.F. 3-91