

PT. OF N.W. 1/4 OF SEC. 4, T.5N., R. 1W., S.L.B. & M. & PT. OF S.W. 1/4 OF SEC. 33, T.6N., R. 1W., S.L.B. & M. 60
 BLK'S 4, 5 EAST PARK ADD'N & BLOCK 2 STEPHEN'S FIRST ADD'N


TAXING UNIT: 25

32ND

IN OGDEN CITY
 SCALE 1" = 60'

SAMUEL A MOFFIT ETAL
 050600016

STREET

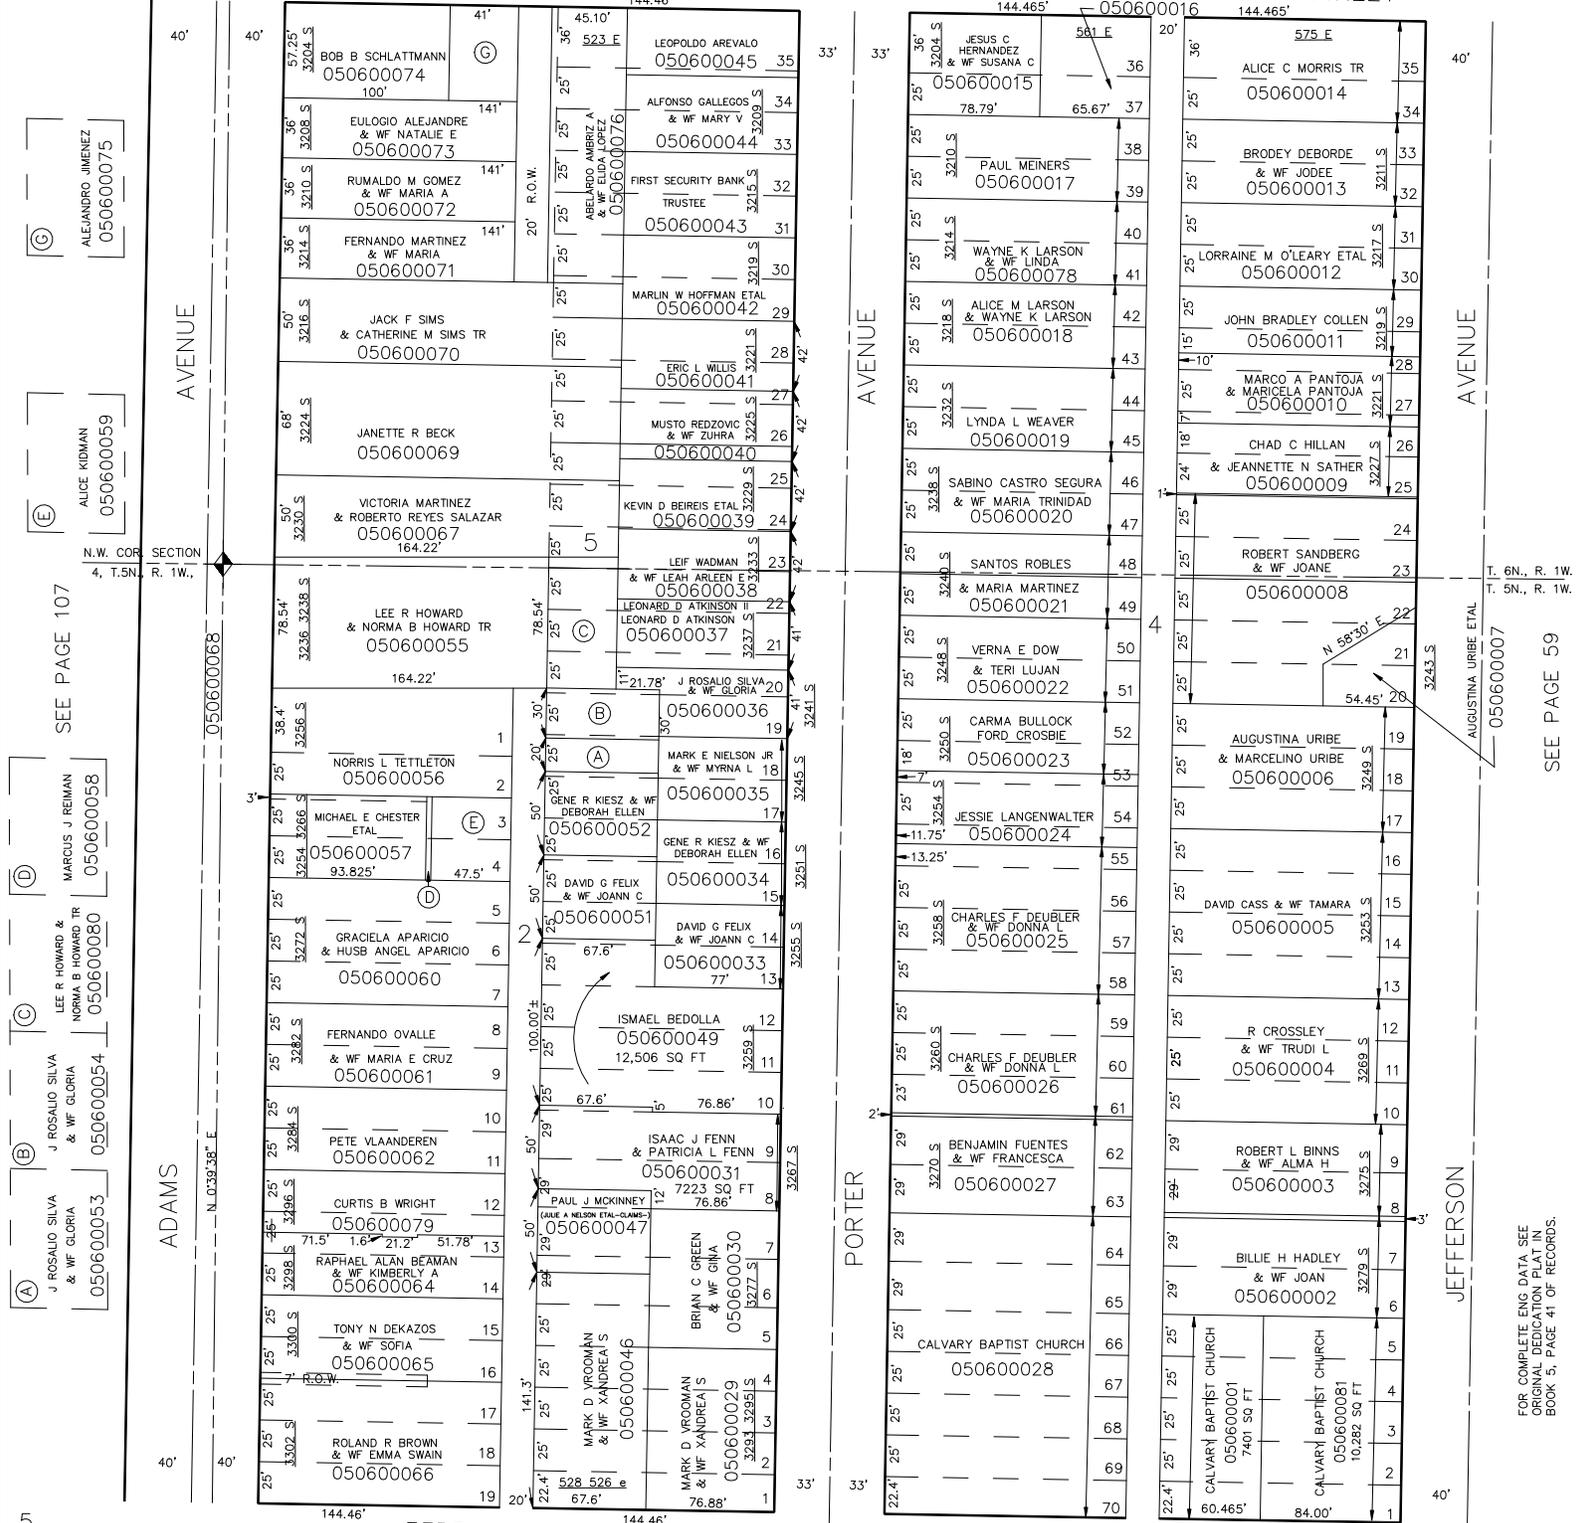

(G) ALEJANDRO JIMENEZ
 050600075

(E) ALICE KIDMAN
 050600059

SEE PAGE 107

(D) MARCUS J REIMAN
 050600058

(C) LEE R HOWARD &
 NORMA B HOWARD TR
 050600080

(B) J ROSALIO SILVA
 & WF GLORIA
 050600054

(A) J ROSALIO SILVA
 & WF GLORIA
 050600053

T. 6N., R. 1W.
 T. 5N., R. 1W.

AUGUSTINA URIBE ETAL
 050600007

SEE PAGE 59

JEFFERSON

FOR COMPLETE ENG DATA SEE
 ORIGINAL DEDICATION PLAT IN
 BOOK 5, PAGE 41 OF RECORDS.