

PT. OF N.W. 1/4 OF SEC. 4, T.5N., R. 1W., S.L.B. & M. & PT. OF S.W. 1/4 OF SEC. 33, T.6N., R. 1W., S.L.B. & M. 60
 BLK'S 4, 5 EAST PARK ADD'N & BLOCK 2 STEPHEN'S FIRST ADD'N


TAXING UNIT: 25

32ND

IN OGDEN CITY
 SCALE 1" = 60'

SAMUEL A MOFFIT ETAL
 050600016

STREET

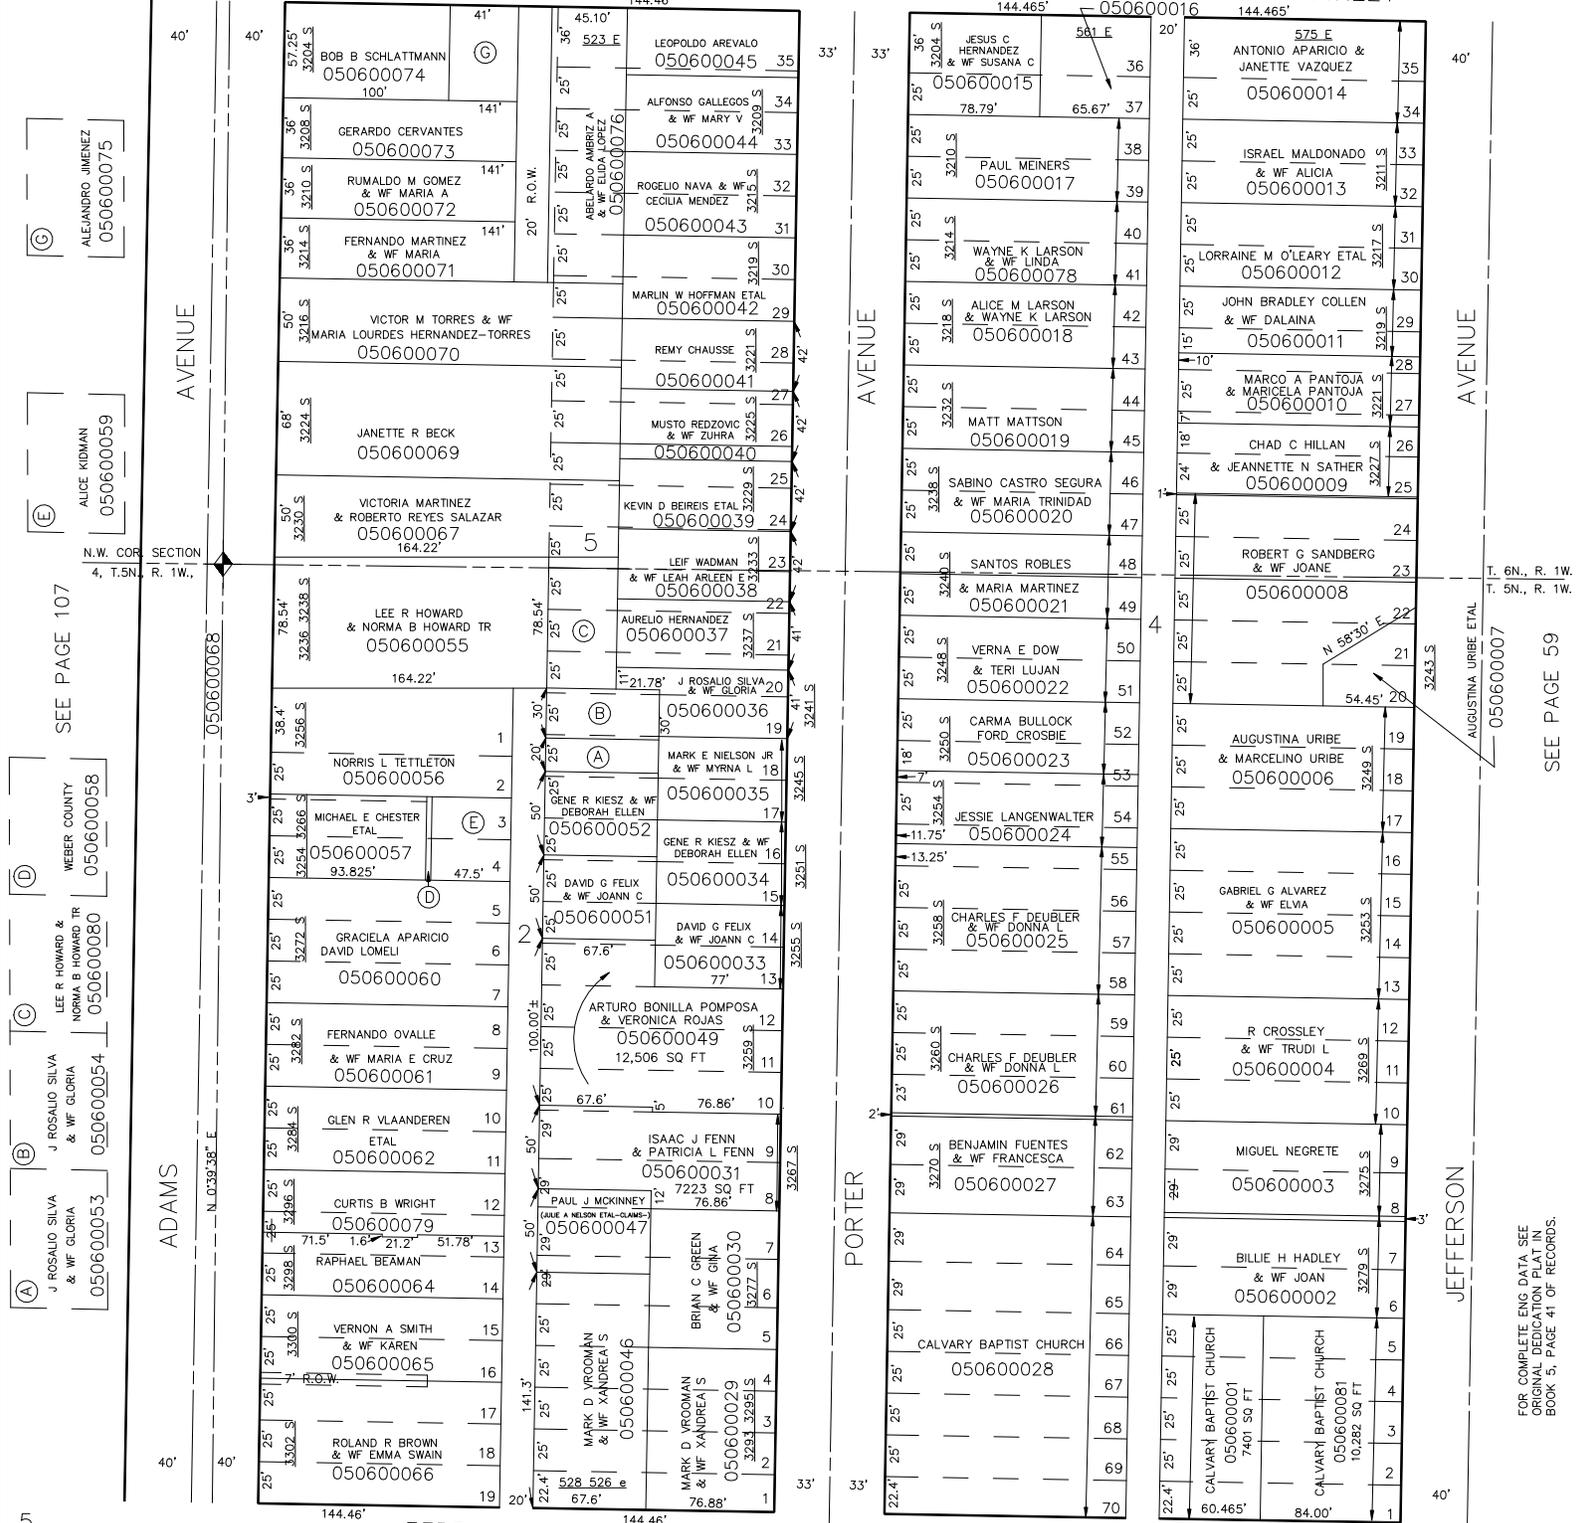

(G) ALEJANDRO JIMENEZ
 050600075

(E) ALICE KIDMAN
 050600059

SEE PAGE 107

(D) WEBER COUNTY
 050600058

(C) LEE R HOWARD &
 NORMA B HOWARD TR
 050600080

(B) J ROSALIO SILVA
 & WF GLORIA
 050600054

(A) J ROSALIO SILVA
 & WF GLORIA
 050600053

T. 6N., R. 1W.
 T. 5N., R. 1W.

SEE PAGE 59

FOR COMPLETE ENG DATA SEE
 ORIGINAL DEDICATION PLAT IN
 BOOK 5, PAGE 41 OF RECORDS.