

PT. OF N.W. 1/4 OF SEC. 4, T.5N., R. 1W., S.L.B. & M. & PT. OF S.W. 1/4 OF SEC. 33, T.6N., R. 1W., S.L.B. & M. 60  
 BLK'S 4, 5 EAST PARK ADD'N & BLOCK 2 STEPHEN'S FIRST ADD'N


TAXING UNIT: 25

32ND

IN OGDEN CITY  
 SCALE 1" = 60'

JULIAN RANJEL ETAL  
 050600016

STREET

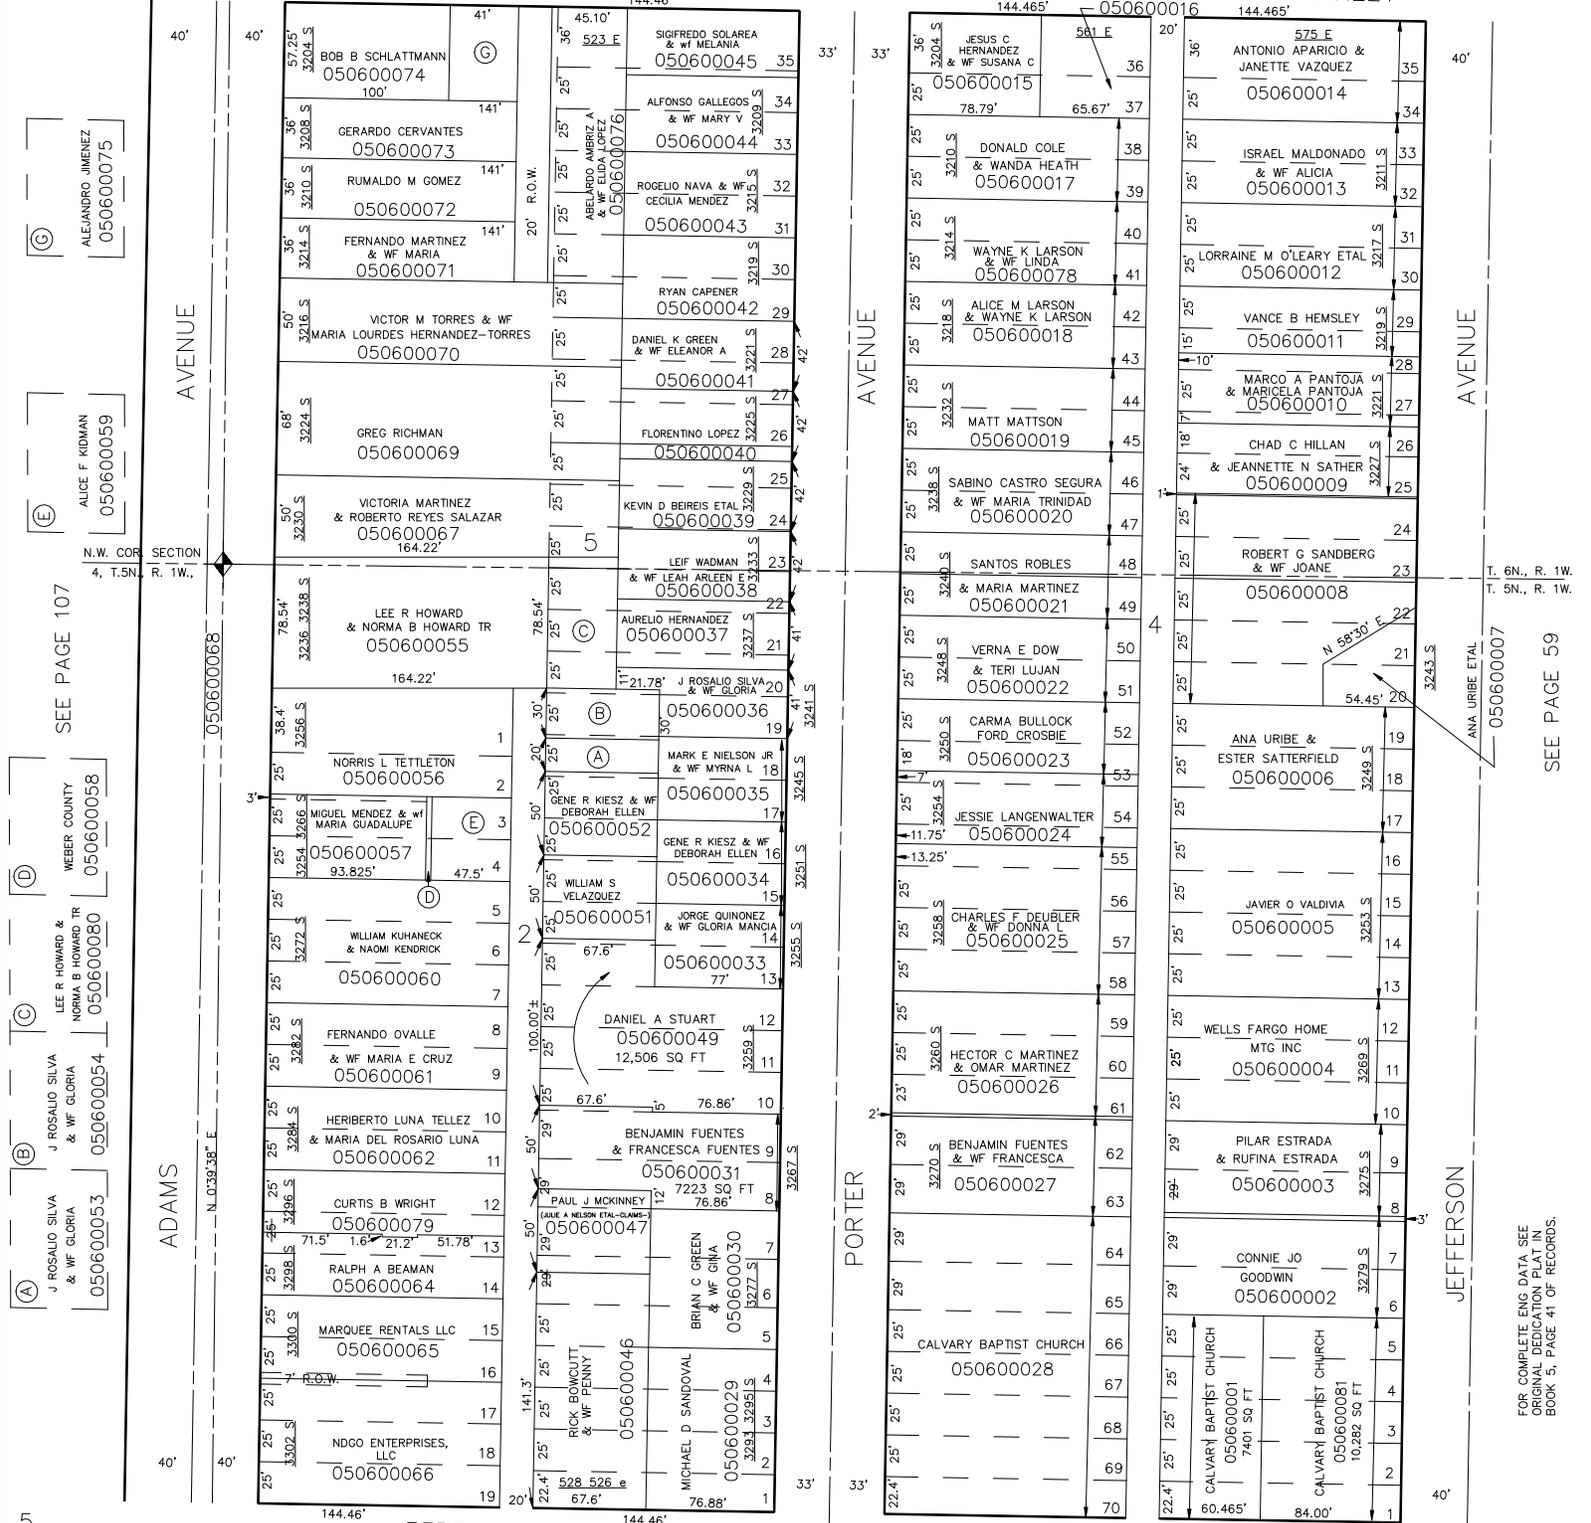

SEE PAGE 107

WEBER COUNTY  
 050600058

LEE R HOWARD &  
 NORMA B HOWARD TR  
 050600080

J ROSALIO SILVA  
 & WF GLORIA  
 050600053

J ROSALIO SILVA  
 & WF GLORIA  
 050600054

ALEJANDRO JIMENEZ  
 050600075

ALICE F KIDMAN  
 050600059

SEE PAGE 93

T. 6N., R. 1W.  
 T. 5N., R. 1W.

ANA URIBE ETAL  
 050600007

SEE PAGE 59

FOR COMPLETE ENG DATA SEE  
 ORIGINAL DEDICATION PLAT IN  
 BOOK 5, PAGE 41 OF RECORDS.

LHK 4-91