

PT. OF N.W. 1/4 OF SEC. 4, T.5N., R. 1W., S.L.B. & M. & PT. OF S.W. 1/4 OF SEC. 33, T.6N., R. 1W., S.L.B. & M. 60
 BLK'S 4, 5 EAST PARK ADD'N & BLOCK 2 STEPHEN'S FIRST ADD'N


TAXING UNIT: 25

32ND

IN OGDEN CITY
 SCALE 1" = 60'

JULIAN RANJEL ETAL
 050600016

STREET

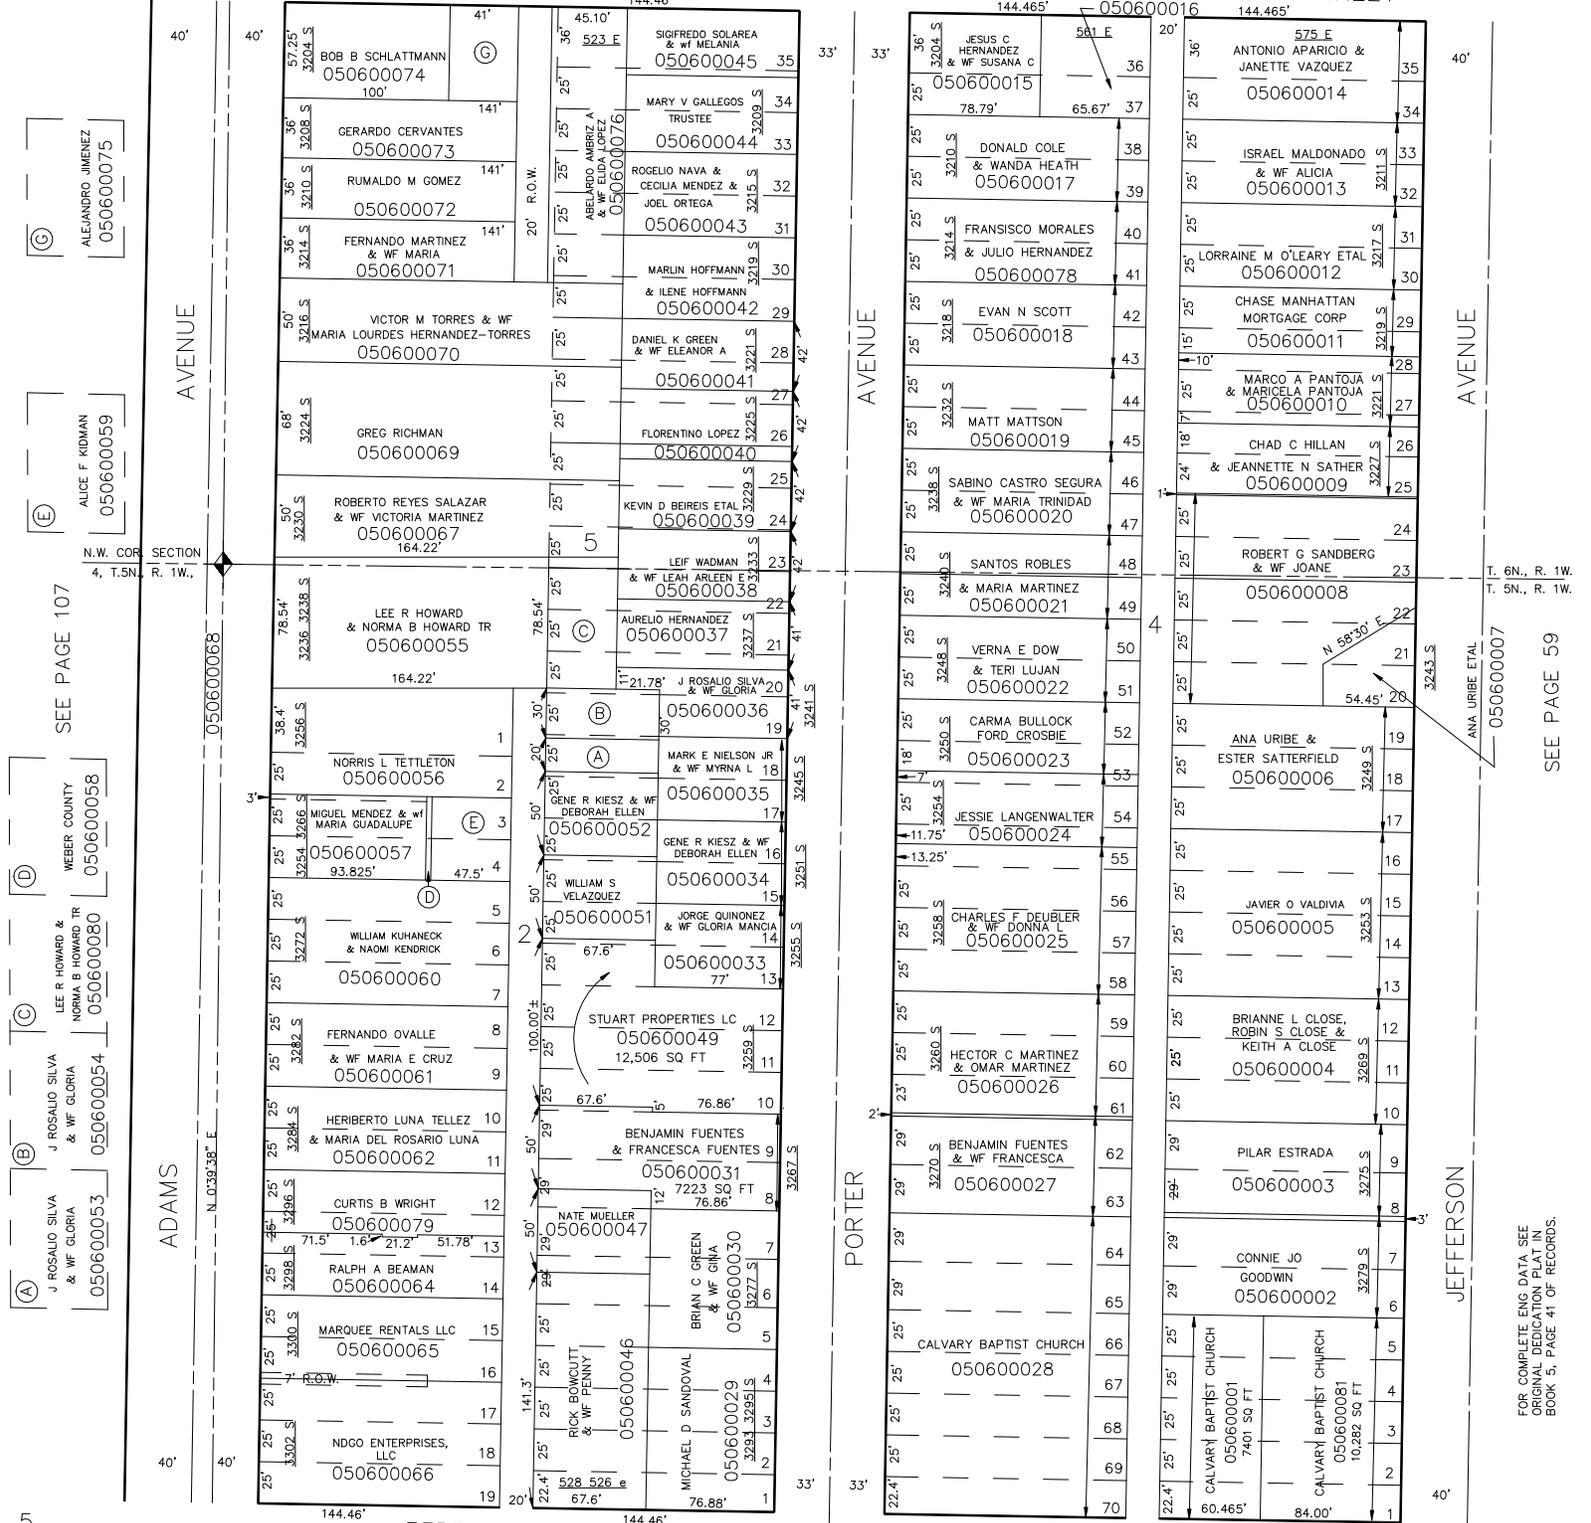

SEE PAGE 107
 ALEJANDRO JIMENEZ
 050600075
 ALICE F KIDMAN
 050600059

WEBER COUNTY
 050600058
 LEE R HOWARD &
 NORMA B HOWARD TR
 050600080

J ROSALIO SILVA
 & Wf GLORIA
 050600054
 050600053

J ROSALIO SILVA
 & Wf GLORIA
 050600054
 050600053

T. 6N., R. 1W.
 T. 5N., R. 1W.

ANA URIBE ETAL
 050600007
 SEE PAGE 59

FOR COMPLETE ENG DATA SEE
 ORIGINAL DEDICATION PLAT IN
 BOOK 5, PAGE 41 OF RECORDS.

5

33RD

SEE PAGE 93

PORTER STREET

LHK 4-91