


PT. OF N.W. 1/4 OF SEC. 4, T.5N., R. 1W., S.L.B. & M. & PT. OF S.W. 1/4 OF SEC. 33, T.6N., R. 1W., S.L.B. & M. 60  
 BLK'S 4, 5 EAST PARK ADD'N & BLOCK 2 STEPHEN'S FIRST ADD'N

TAXING UNIT: 25

32ND FEDERAL HOME LOAN MTG CORP 050600075 144.46' IN OGDEN CITY SCALE 1" = 60'

JULIAN RANJEL ETAL 050600016 144.46' STREET

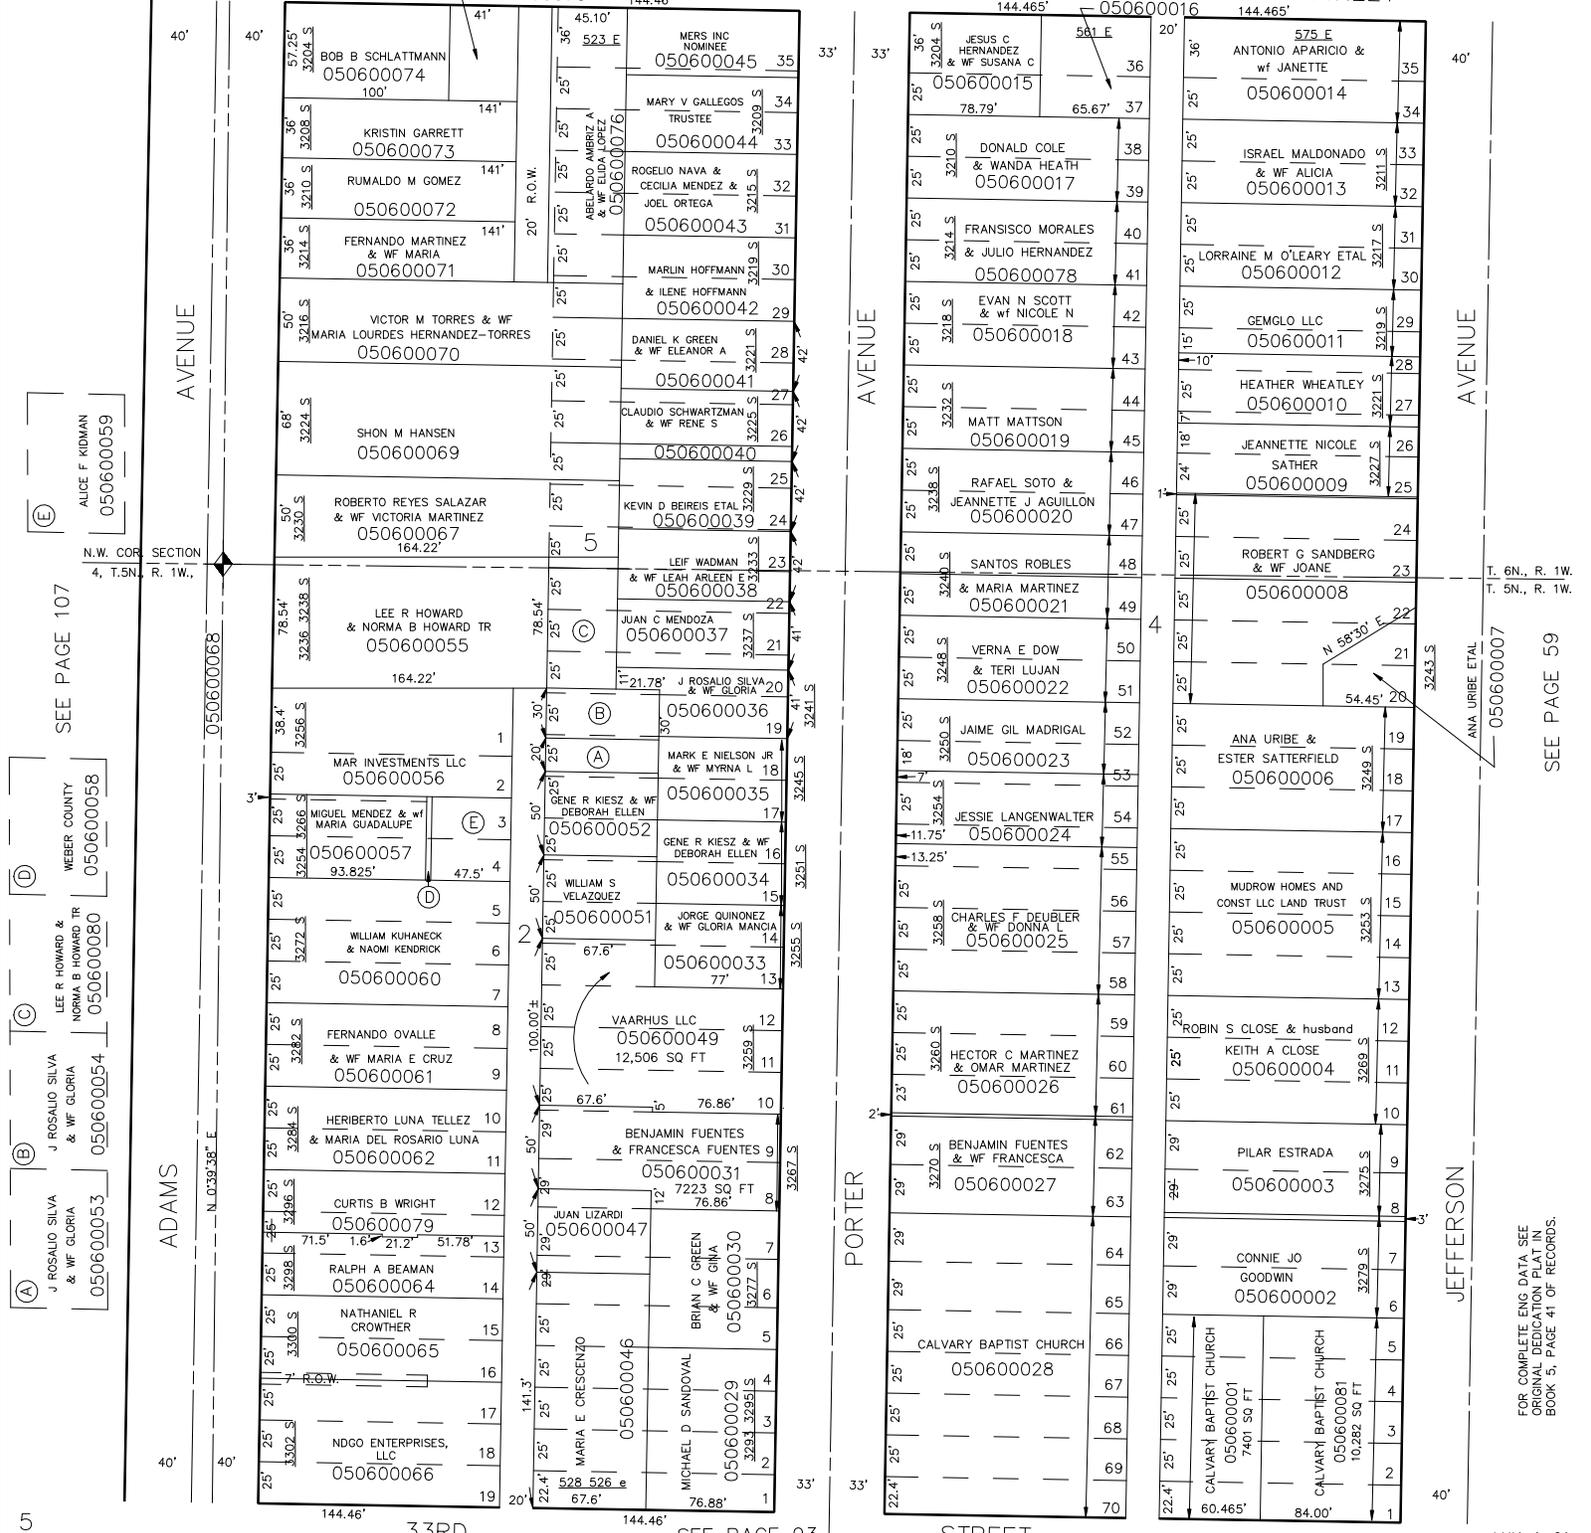

(E) ALICE F KIDMAN 050600059

SEE PAGE 107 N.W. COR SECTION 4, T.5N. R. 1W. 050600068

(D) WEBER COUNTY 050600058

(C) LEE R HOWARD & NORMA B HOWARD TR 050600080

(B) J ROSALIO SILVA & WF GLORIA 050600054

(A) J ROSALIO SILVA & WF GLORIA 050600053

T. 6N., R. 1W. T. 5N., R. 1W.

ANA URIBE ETAL 050600007

SEE PAGE 59

FOR COMPLETE ENG DATA SEE ORIGINAL DEDICATION PLAT IN BOOK 5, PAGE 41 OF RECORDS.