


PT. OF N.W. 1/4 OF SEC. 4, T.5N., R. 1W., S.L.B. & M. & PT. OF S.W. 1/4 OF SEC. 33, T.6N., R. 1W., S.L.B. & M. 60
 BLK'S 4, 5 EAST PARK ADD'N & BLOCK 2 STEPHEN'S FIRST ADD'N

TAXING UNIT: 25

32ND CLAUDIA MCENTIRE 050600075 144.46'

IN OGDEN CITY SCALE 1" = 60'

144.465' JULIAN RANJEL ETAL 050600016 144.465' STREET

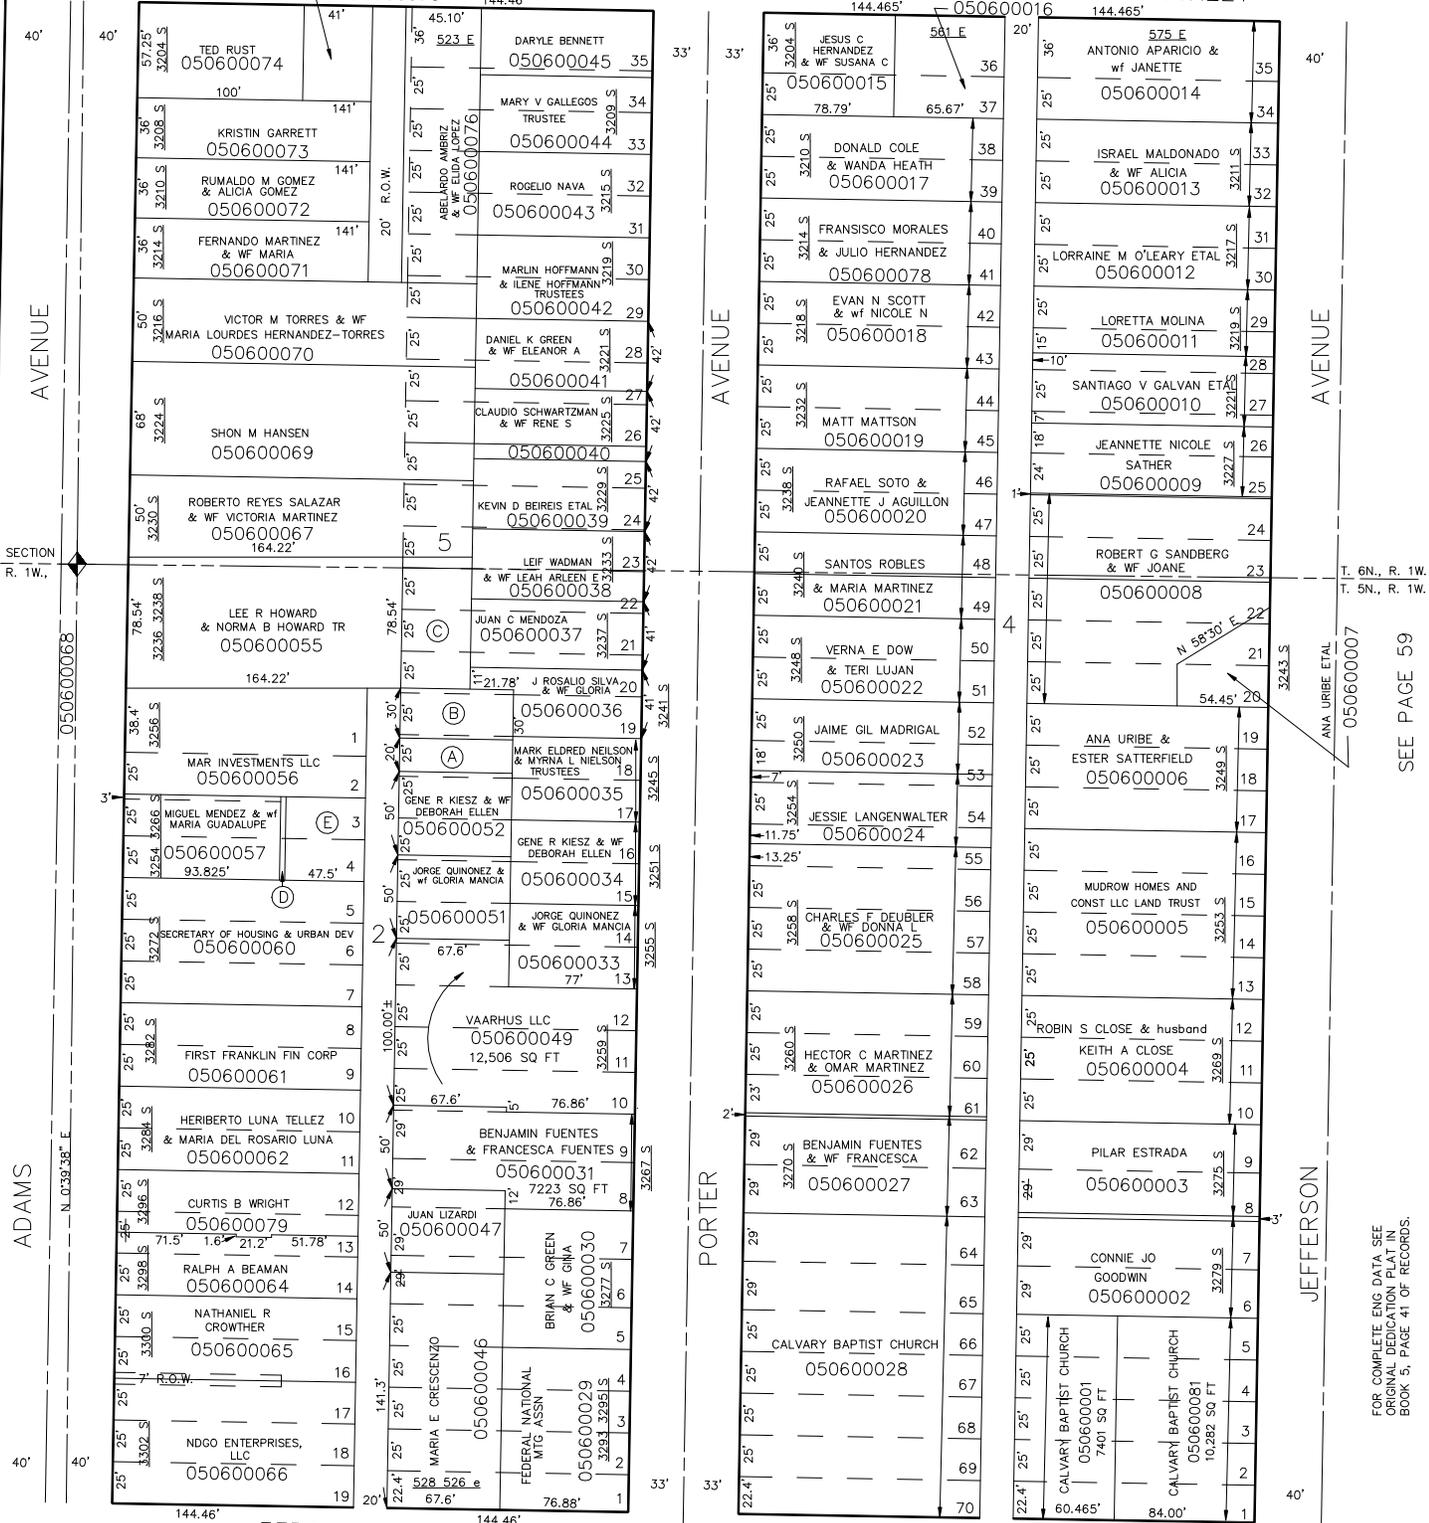

SEE PAGE 107
 ALICE F KIDMAN 050600059
 WEBER COUNTY 050600058
 LEE R HOWARD & NORMA B HOWARD TR 050600080
 J ROSALIO SILVA & WF GLORIA 050600054
 J ROSALIO SILVA & WF GLORIA 050600053

T. 6N., R. 1W.
 T. 5N., R. 1W.
 ANA URIBE ETAL 050600007
 SEE PAGE 59

FOR COMPLETE ENG DATA SEE ORIGINAL DEDICATION PLAT IN BOOK 5, PAGE 41 OF RECORDS.

5 144.46' 33RD SEE PAGE 93 144.46'

STREET 40'