


PT. OF N.W. 1/4 OF SEC. 4, T.5N., R. 1W., S.L.B. & M. & PT. OF S.W. 1/4 OF SEC. 33, T.6N., R. 1W., S.L.B. & M. 60  
 BLK'S 4, 5 EAST PARK ADD'N & BLOCK 2 STEPHEN'S FIRST ADD'N

TAXING UNIT: 25

IN OGDEN CITY  
 SCALE 1" = 60'

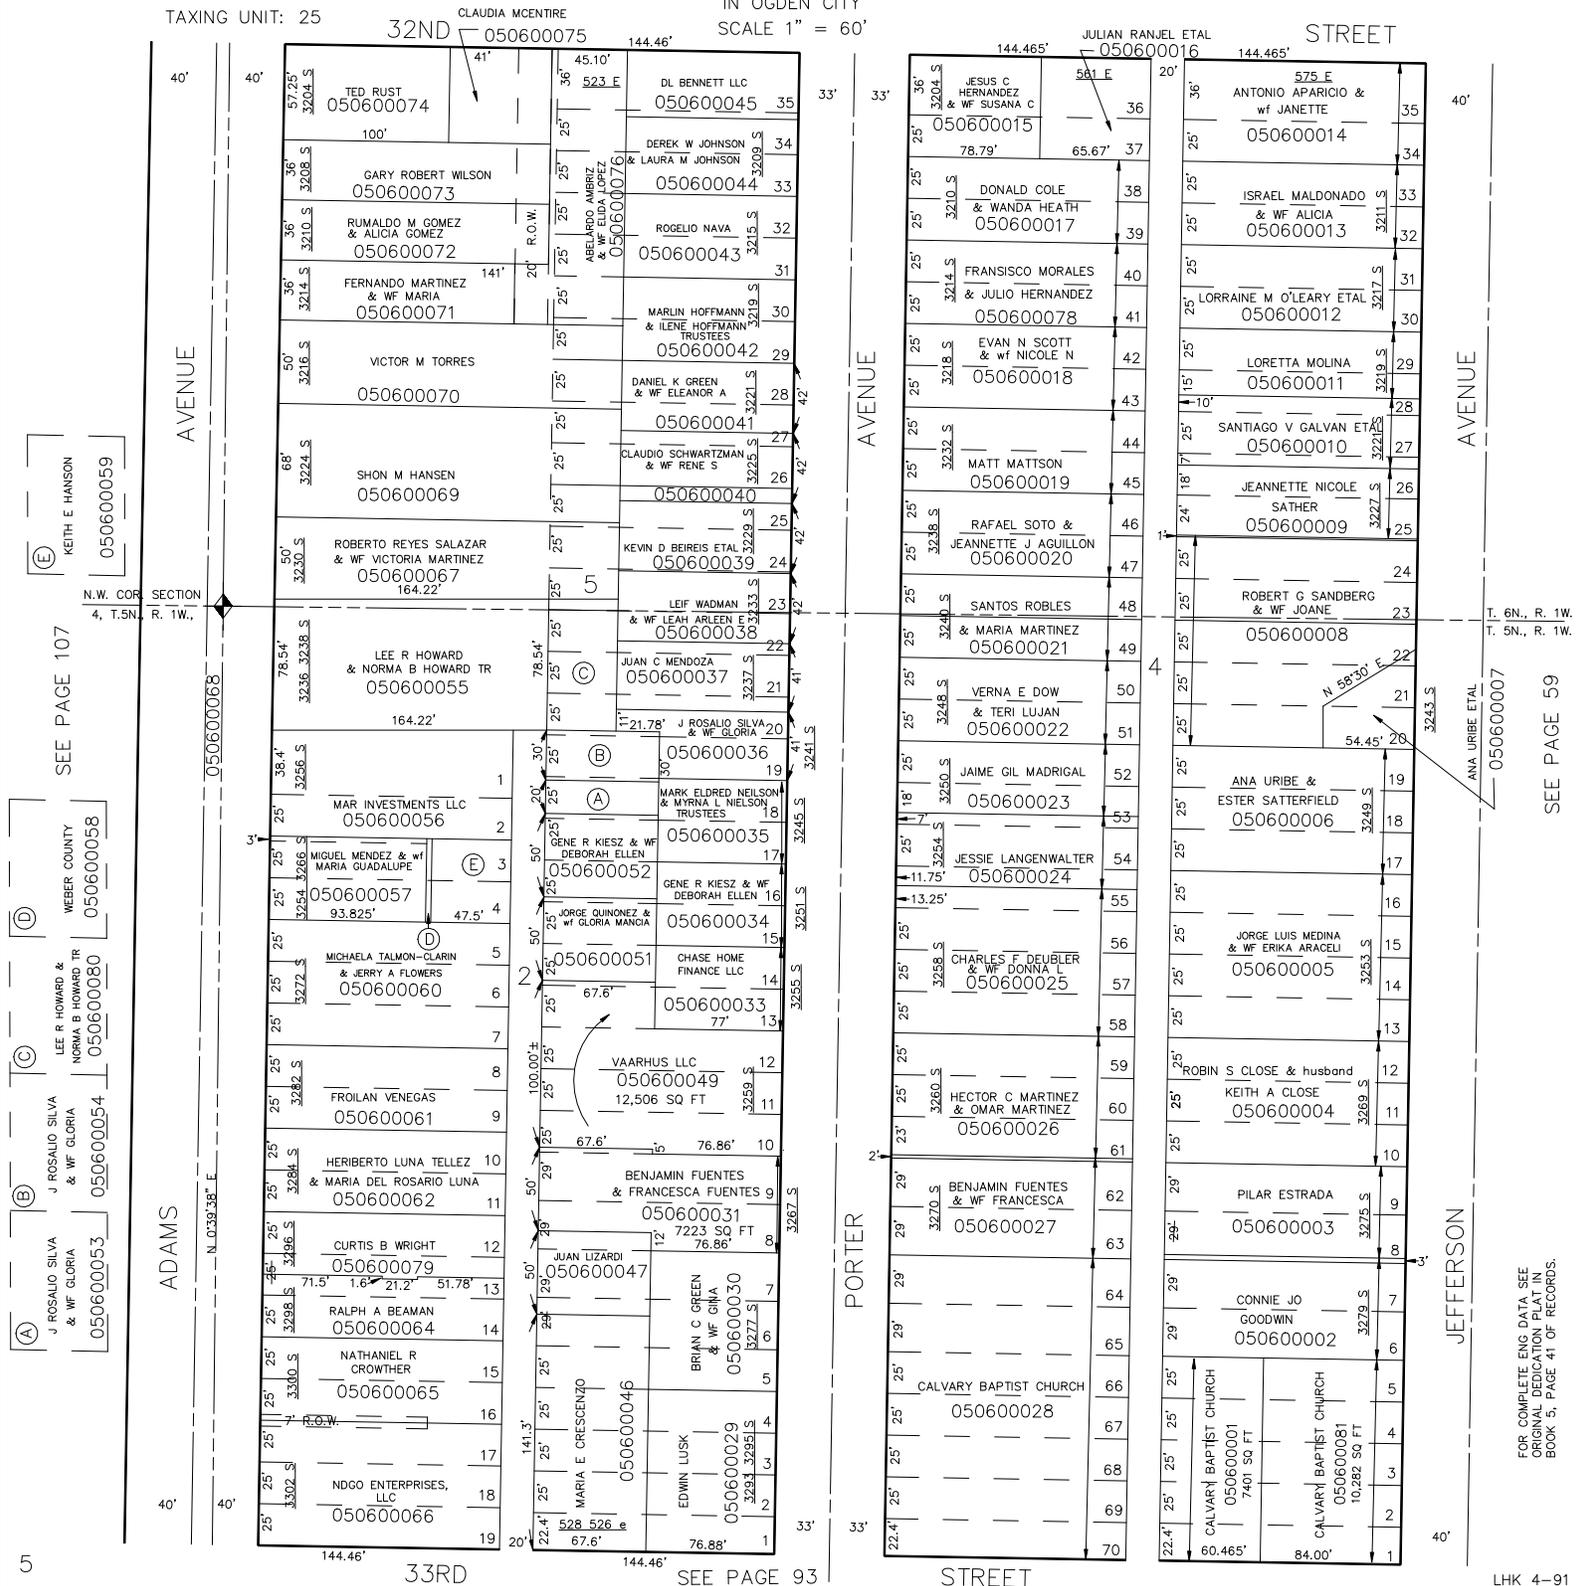

(E) KEITH E HANSON  
 050600059

SEE PAGE 107  
 WEBER COUNTY  
 050600058

(D) LEE R HOWARD &  
 NORMA B HOWARD TR  
 050600080

(C) J ROSALIO SILVA  
 & WF GLORIA  
 050600054

(B) J ROSALIO SILVA  
 & WF GLORIA  
 050600053

(A) J ROSALIO SILVA  
 & WF GLORIA  
 050600054

T. 6N., R. 1W.  
 T. 5N., R. 1W.

ANA URIBE ETAL  
 050600007  
 SEE PAGE 59

FOR COMPLETE ENG DATA SEE  
 ORIGINAL DEDICATION PLAT IN  
 BOOK 5, PAGE 41 OF RECORDS.