


PT. OF N.W. 1/4 OF SEC. 4, T.5N., R. 1W., S.L.B. & M. & PT. OF S.W. 1/4 OF SEC. 33, T.6N., R. 1W., S.L.B. & M. 60
 BLK'S 4, 5 EAST PARK ADD'N & BLOCK 2 STEPHEN'S FIRST ADD'N

TAXING UNIT: 25

32ND CLAUDIA MCENTIRE 050600075 144.46'

IN OGDEN CITY SCALE 1" = 60'

144.465' JULIAN RANJEL ETAL 050600016 144.465' STREET

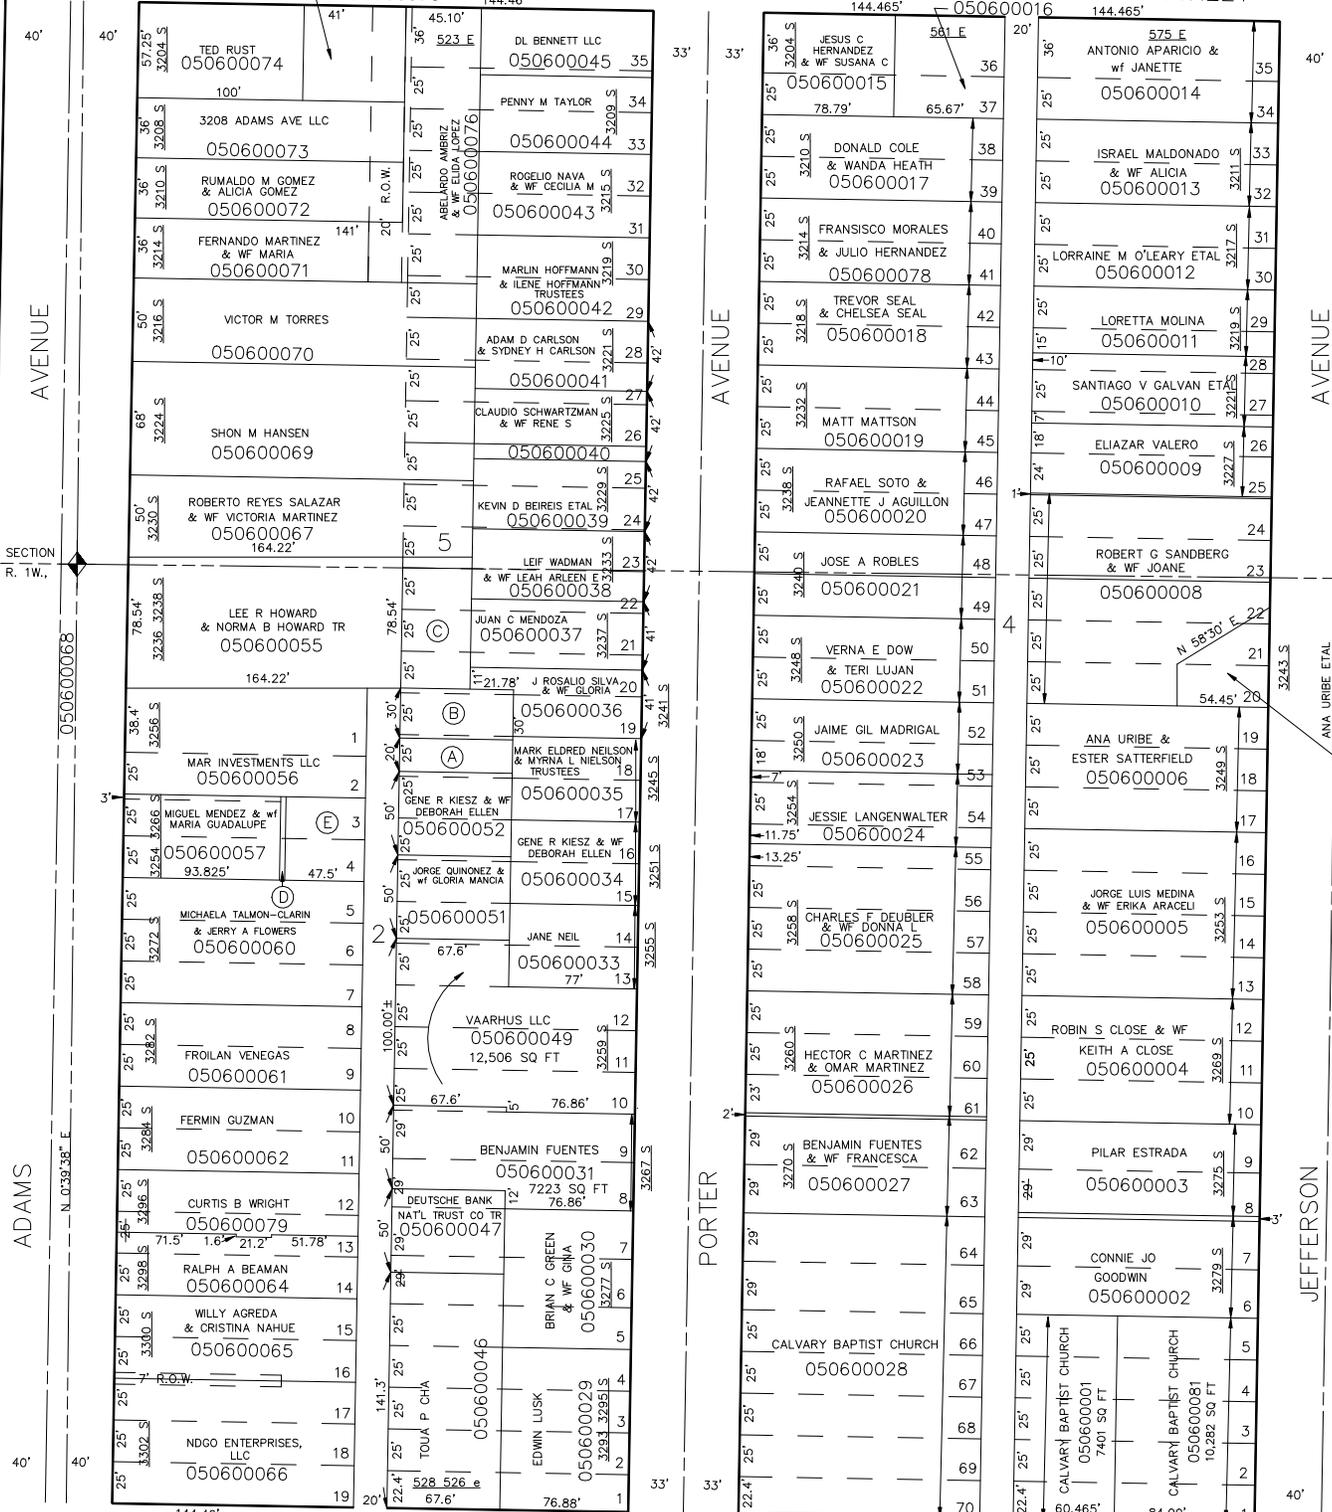

(E) KELLY WRIGHT 050600059

SEE PAGE 107

(D) WEBER COUNTY 050600058

(C) LEE R HOWARD & NORMA B HOWARD TR 050600080

(B) J ROSALIO SILVA & WF GLORIA 050600054

(A) J ROSALIO SILVA & WF GLORIA 050600053

T. 6N., R. 1W. T. 5N., R. 1W.

ANA URIBE ETAL 050600007

SEE PAGE 59

(E) MIGUEL MENDEZ & WF MARIA GUADALUPE 050600057

(D) MICHAELA TALMON-CLARIN & JERRY A FLOWERS 050600060

(B) J ROSALIO SILVA & WF GLORIA 050600054

FOR COMPLETE ENG DATA SEE ORIGINAL DEDICATION PLAT IN BOOK 5, PAGE 41 OF RECORDS.