


PT. OF N.W. 1/4 OF SEC. 4, T.5N., R. 1W., S.L.B. & M. & PT. OF S.W. 1/4 OF SEC. 33, T.6N., R. 1W., S.L.B. & M. 60
 BLK'S 4, 5 EAST PARK ADD'N & BLOCK 2 STEPHEN'S FIRST ADD'N

TAXING UNIT: 25

IN OGDEN CITY
 SCALE 1" = 60'

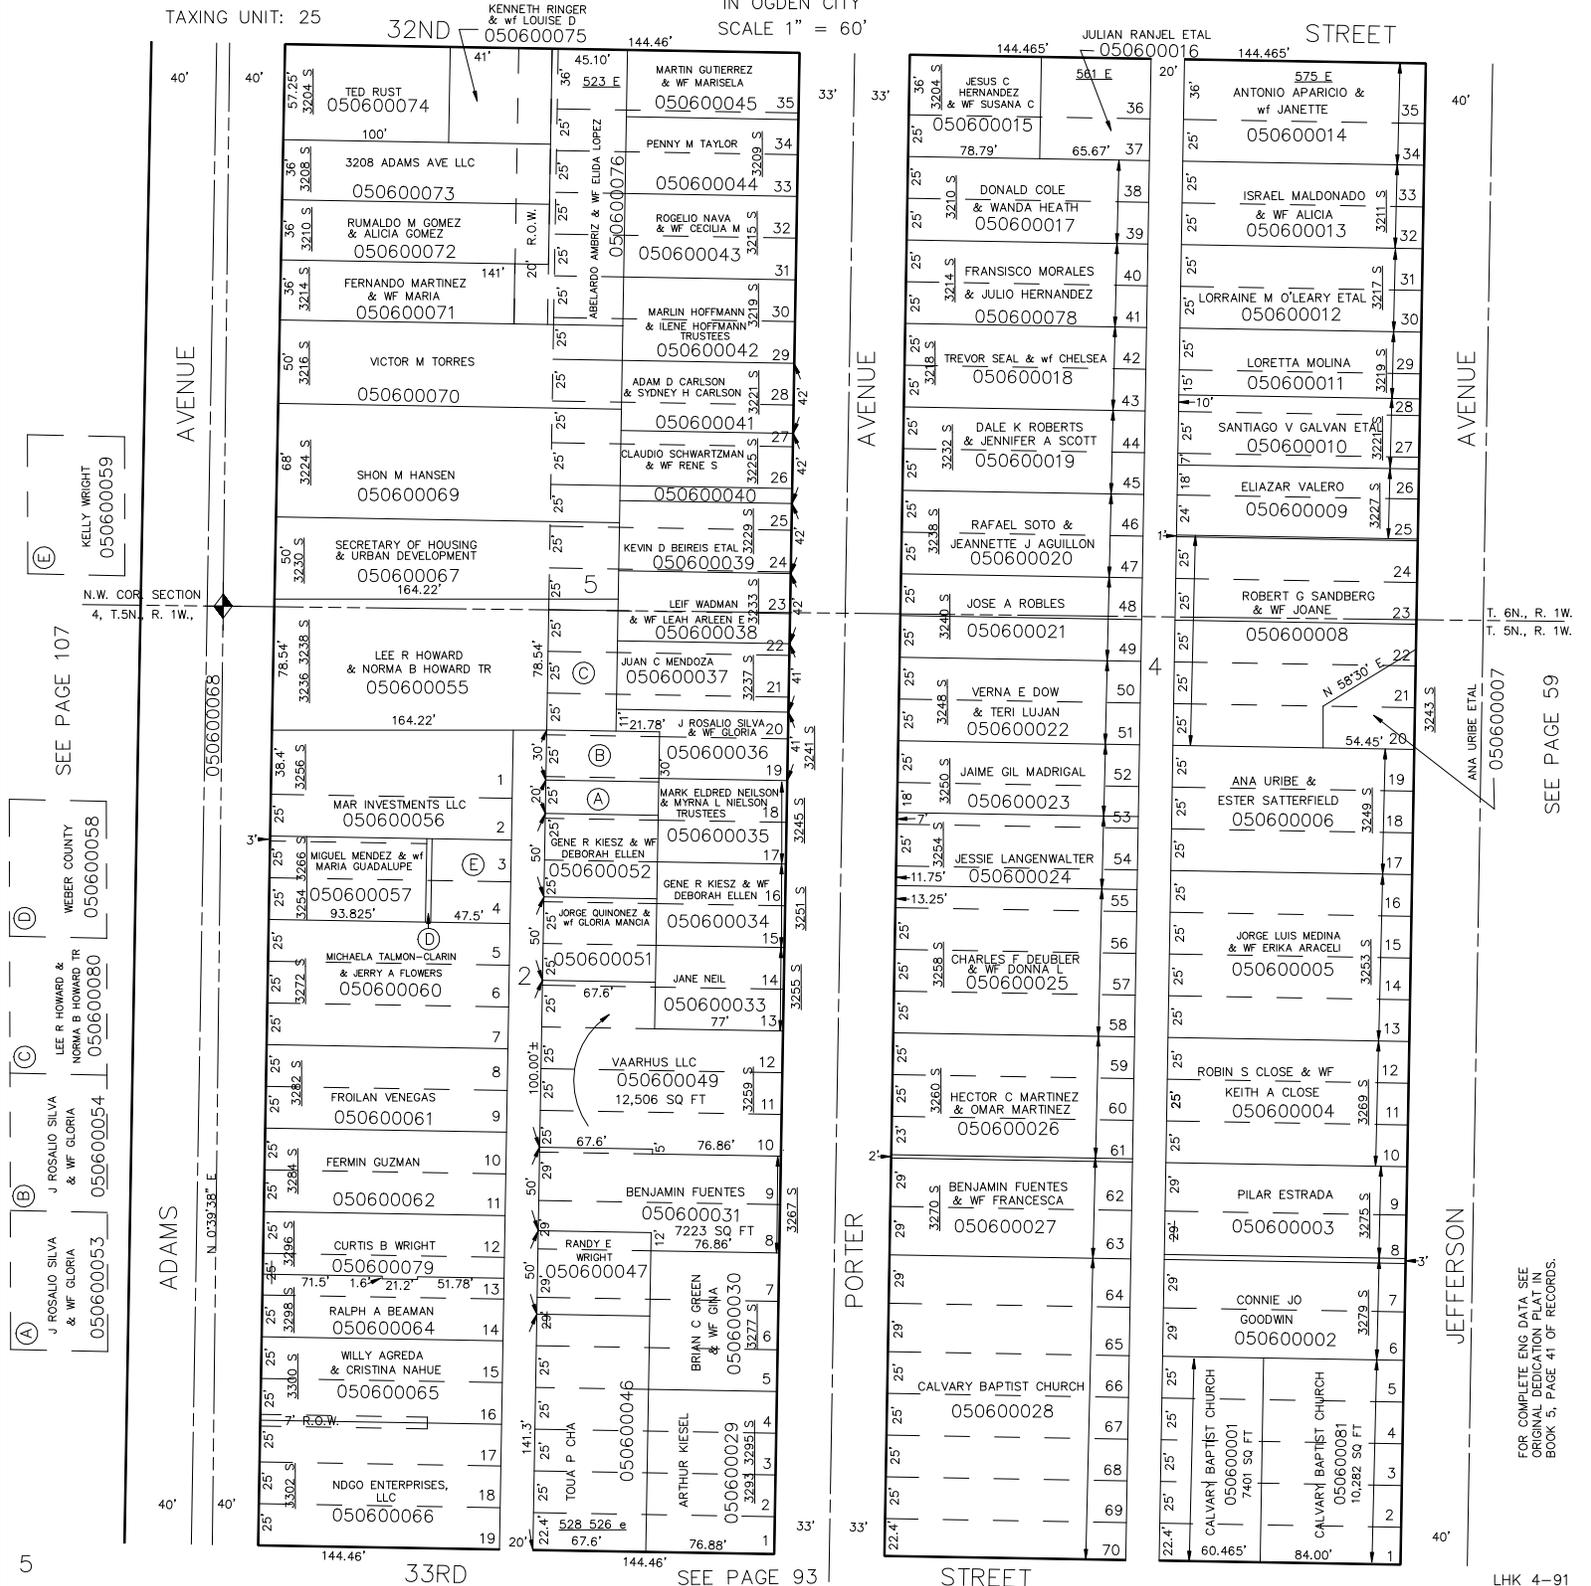

SEE PAGE 107
 KELLY WRIGHT 050600059
 WEBER COUNTY 050600058
 LEE R HOWARD & NORMA B HOWARD TR 050600080
 J ROSALIO SILVA & WF GLORIA 050600054
 J ROSALIO SILVA & WF GLORIA 050600053
 MICHAELA TALMON-CLARIN & JERRY A FLOWERS 050600060
 FROILAN VENEGAS 050600061
 FERMIN GUZMAN 050600062
 CURTIS B WRIGHT 050600079
 RALPH A BEAMAN 050600064
 WILLY AGREDA & CRISTINA NAHUE 050600065
 NDGO ENTERPRISES, LLC 050600066

T. 6N., R. 1W.
 T. 5N., R. 1W.
 ANA URIBE ETAL 050600007
 SEE PAGE 59

FOR COMPLETE ENG DATA SEE ORIGINAL DEDICATION PLAT IN BOOK 5, PAGE 41 OF RECORDS.