


PT. OF N.W. 1/4 OF SEC. 4, T.5N., R. 1W., S.L.B. & M. & PT. OF S.W. 1/4 OF SEC. 33, T.6N., R. 1W., S.L.B. & M. 60
 BLK'S 4, 5 EAST PARK ADD'N & BLOCK 2 STEPHEN'S FIRST ADD'N

TAXING UNIT: 25

IN OGDEN CITY
 SCALE 1" = 60'

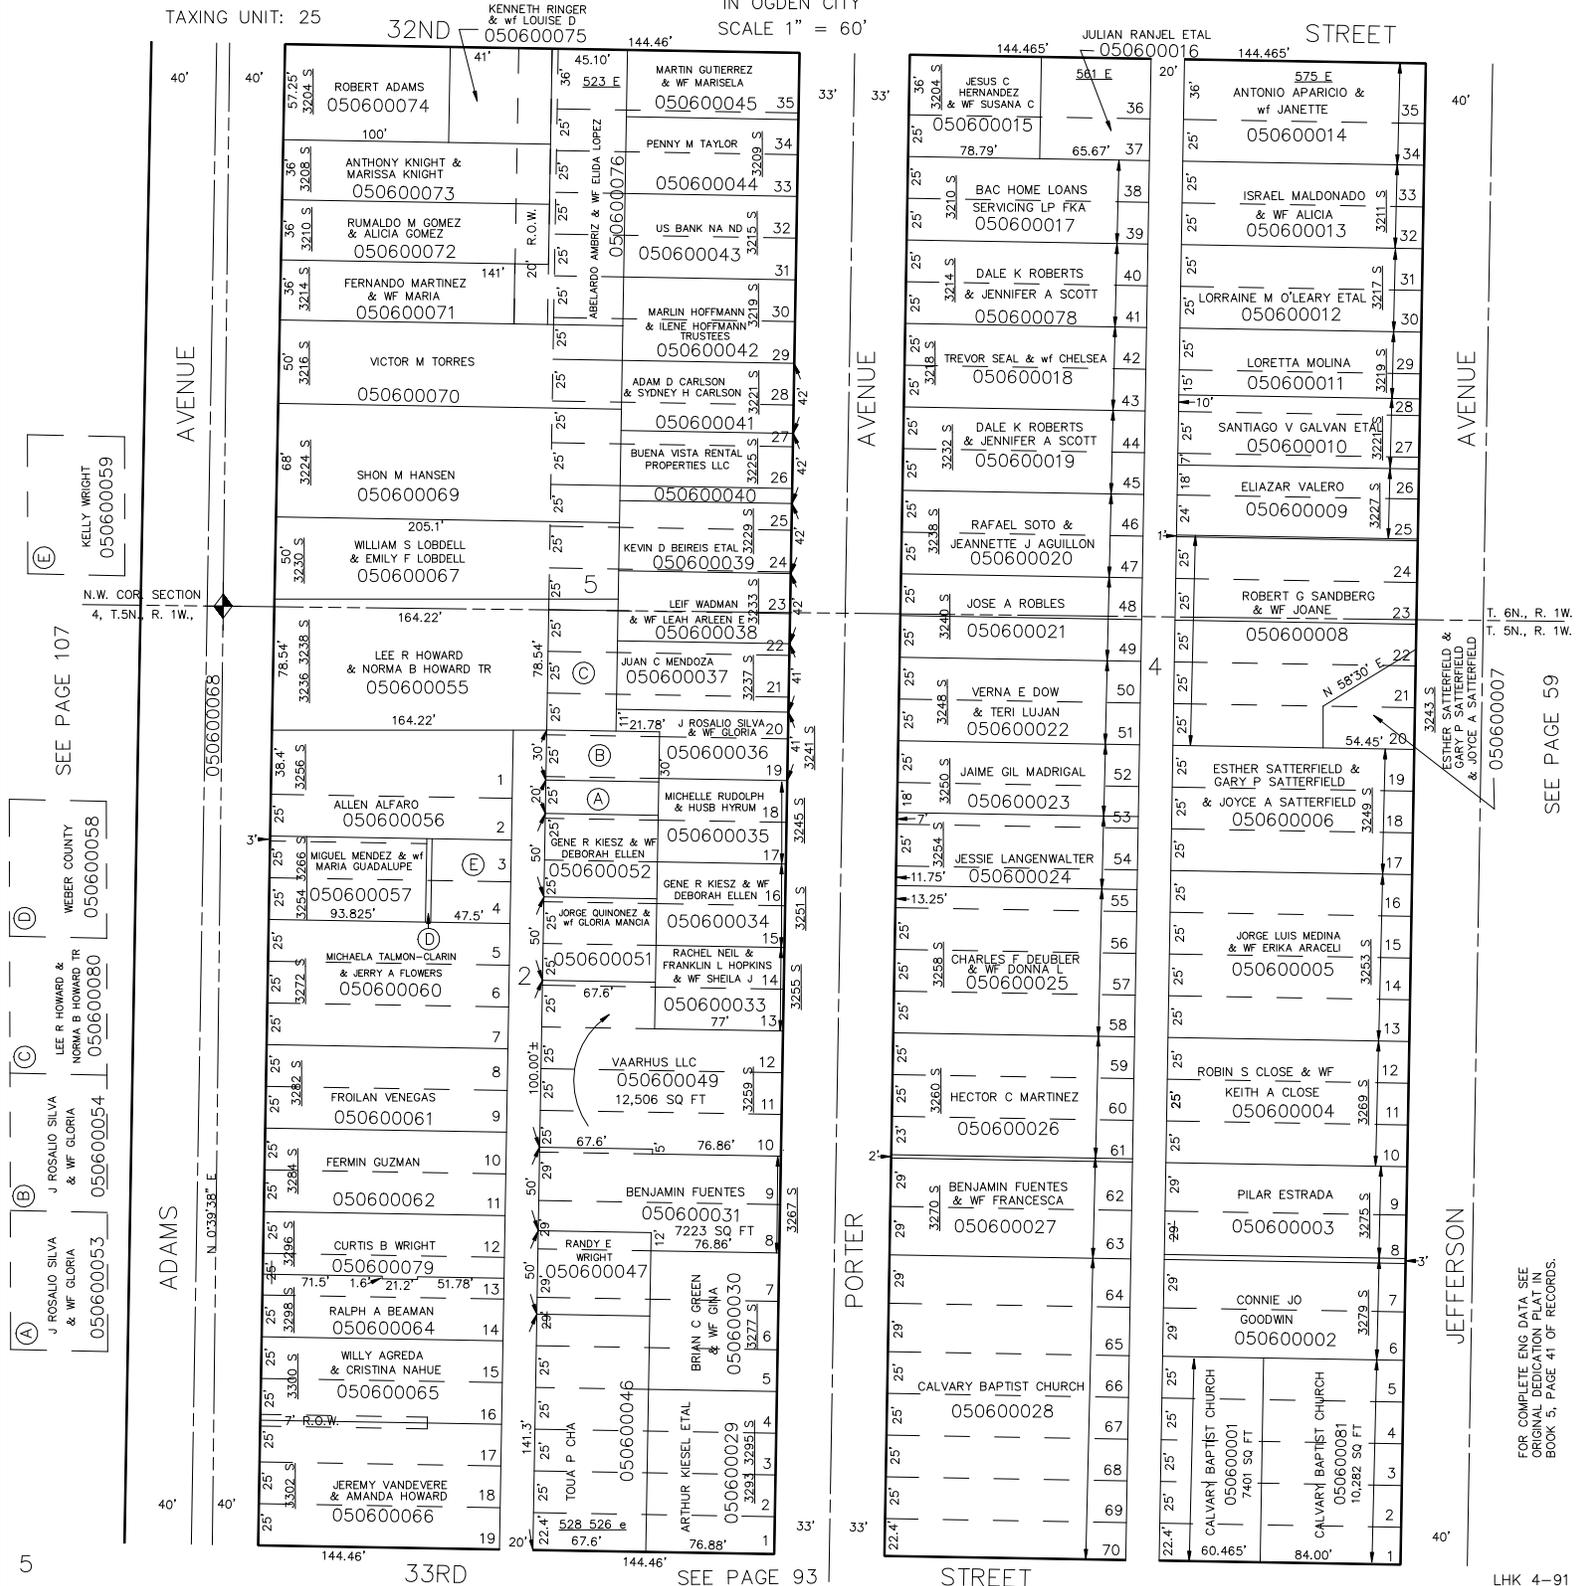

(E) KELLY WRIGHT
 050600059

SEE PAGE 107

(D) WEBER COUNTY
 050600058

(C) LEE R HOWARD & NORMA B HOWARD TR
 050600080

(B) J ROSALIO SILVA & WF GLORIA
 050600054

(A) J ROSALIO SILVA & WF GLORIA
 050600053

T. 6N., R. 1W.
 T. 5N., R. 1W.

ESTHER SATTERFIELD & GARY P SATTERFIELD & JOYCE A SATTERFIELD
 050600007

SEE PAGE 59

(E) MICHELLE RUDOLPH & HUSB HYRUM
 050600035

(B) CONNIE JO GOODWIN
 050600002

(A) JEREMY VANDEVERE & AMANDA HOWARD
 050600066

LHK 4-91

FOR COMPLETE ENG DATA SEE ORIGINAL DEDICATION PLAT IN BOOK 5, PAGE 41 OF RECORDS.