


PT. OF N.W. 1/4 OF SEC. 4, T.5N., R. 1W., S.L.B. & M. & PT. OF S.W. 1/4 OF SEC. 33, T.6N., R. 1W., S.L.B. & M. 60
 BLK'S 4, 5 EAST PARK ADD'N & BLOCK 2 STEPHENS' FIRST ADD'N

TAXING UNIT: 25 IN OGDEN CITY SCALE 1" = 60'

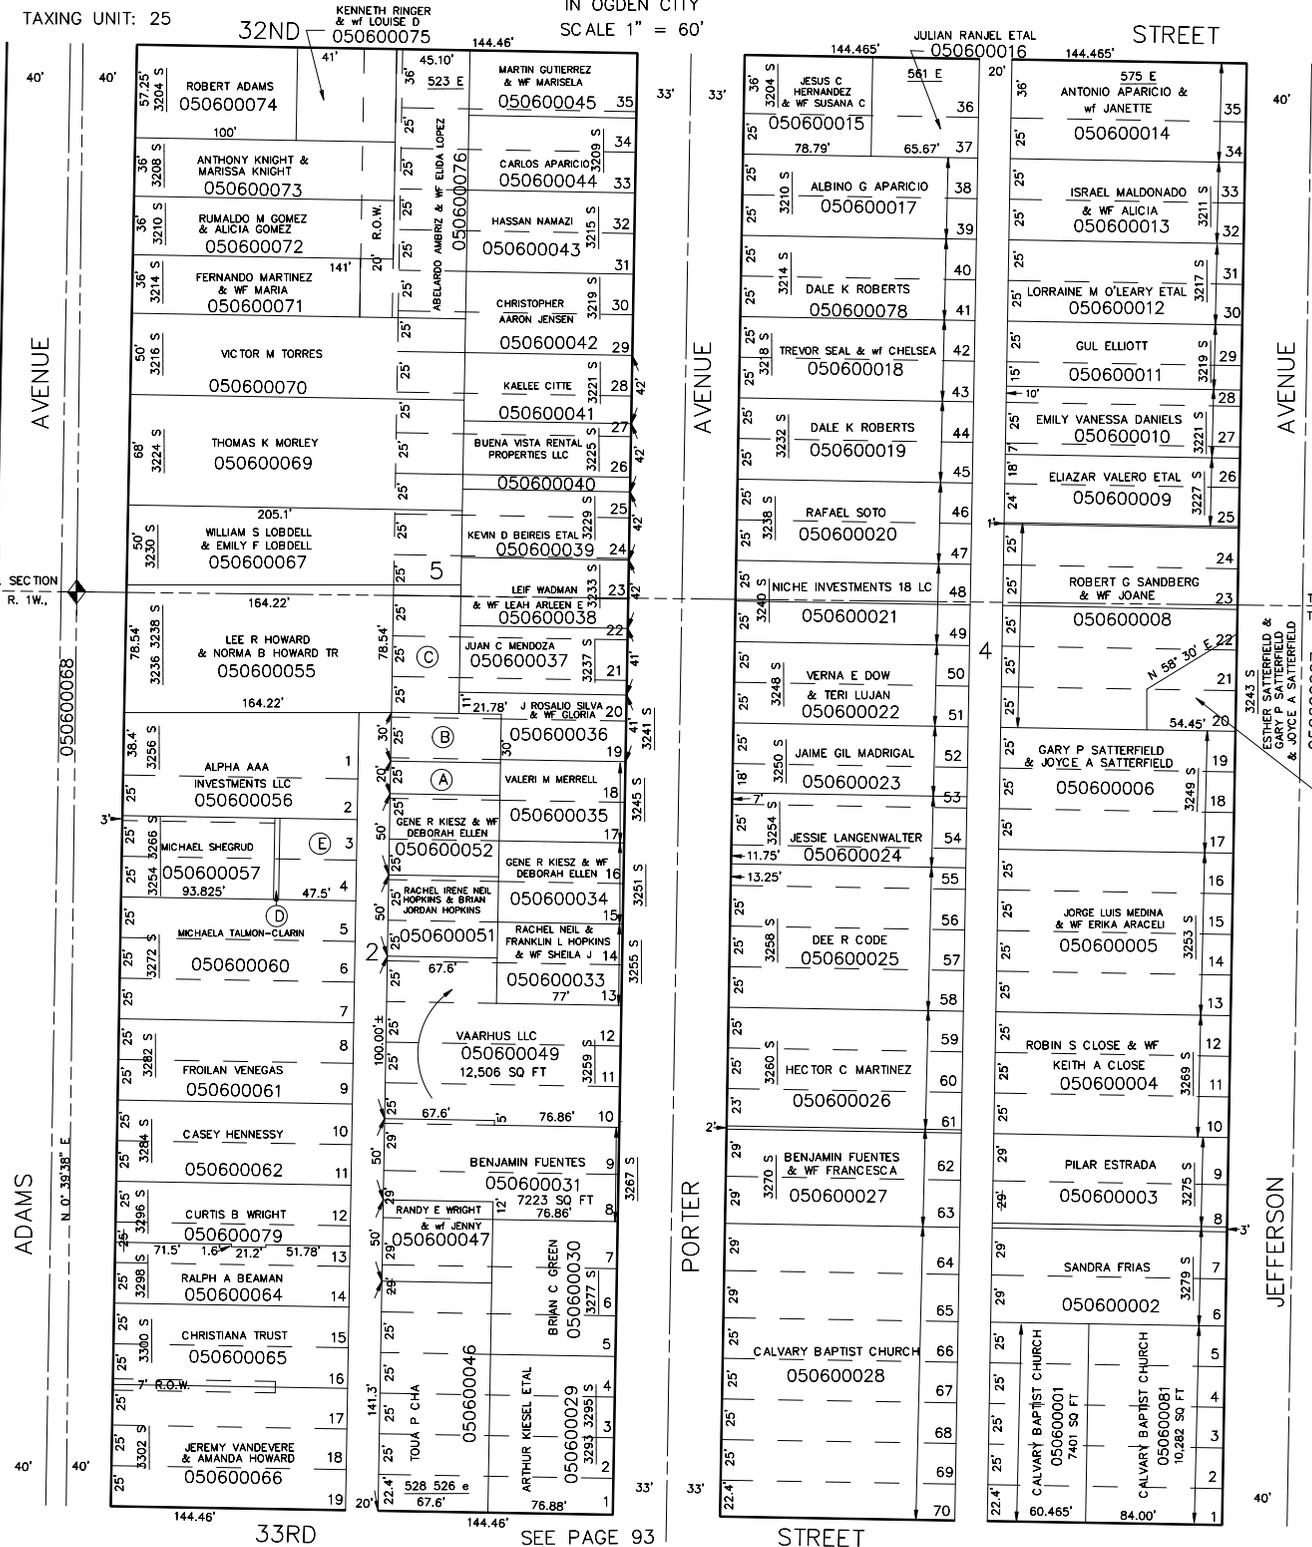

(E) LOR RASMUSSEN
050600059

SEE PAGE 107

(D) WEBER COUNTY
050600058

(C) LEE R HOWARD & NORMA B HOWARD TR
050600080

(B) J ROSALIO SILVA & WF GLORIA
050600054

(A) J ROSALIO SILVA & WF GLORIA
050600053

T. 6N., R. 1W.
T. 5N., R. 1W.

ESTHER SATTERFIELD & GARY P SATTERFIELD & JOYCE A SATTERFIELD
050600007

SEE PAGE 59

FOR COMPLETE ENG DATA SEE ORIGINAL DEDICATION PLAT IN BOOK 51, PAGE 41 OF RECORDS.

LHK 4-91

5

SEE PAGE 93