

PT. OF N.W. 1/4 OF SEC. 4, T.5N., R. 1W., S.L.B. & M. & PT. OF S.W. 1/4 OF SEC. 33, T.6N., R. 1W., S.L.B. & M. 60
 BLK'S 4, 5 EAST PARK ADD'N & BLOCK 2 STEPHENS' FIRST ADD'N


TAXING UNIT: 25

IN OGDEN CITY
 SCALE 1" = 60'

32ND STREET
 KENNETH RINGER & WF LOUISE D 050600075

JULIAN RANJEL ETAL 050600016

STREET

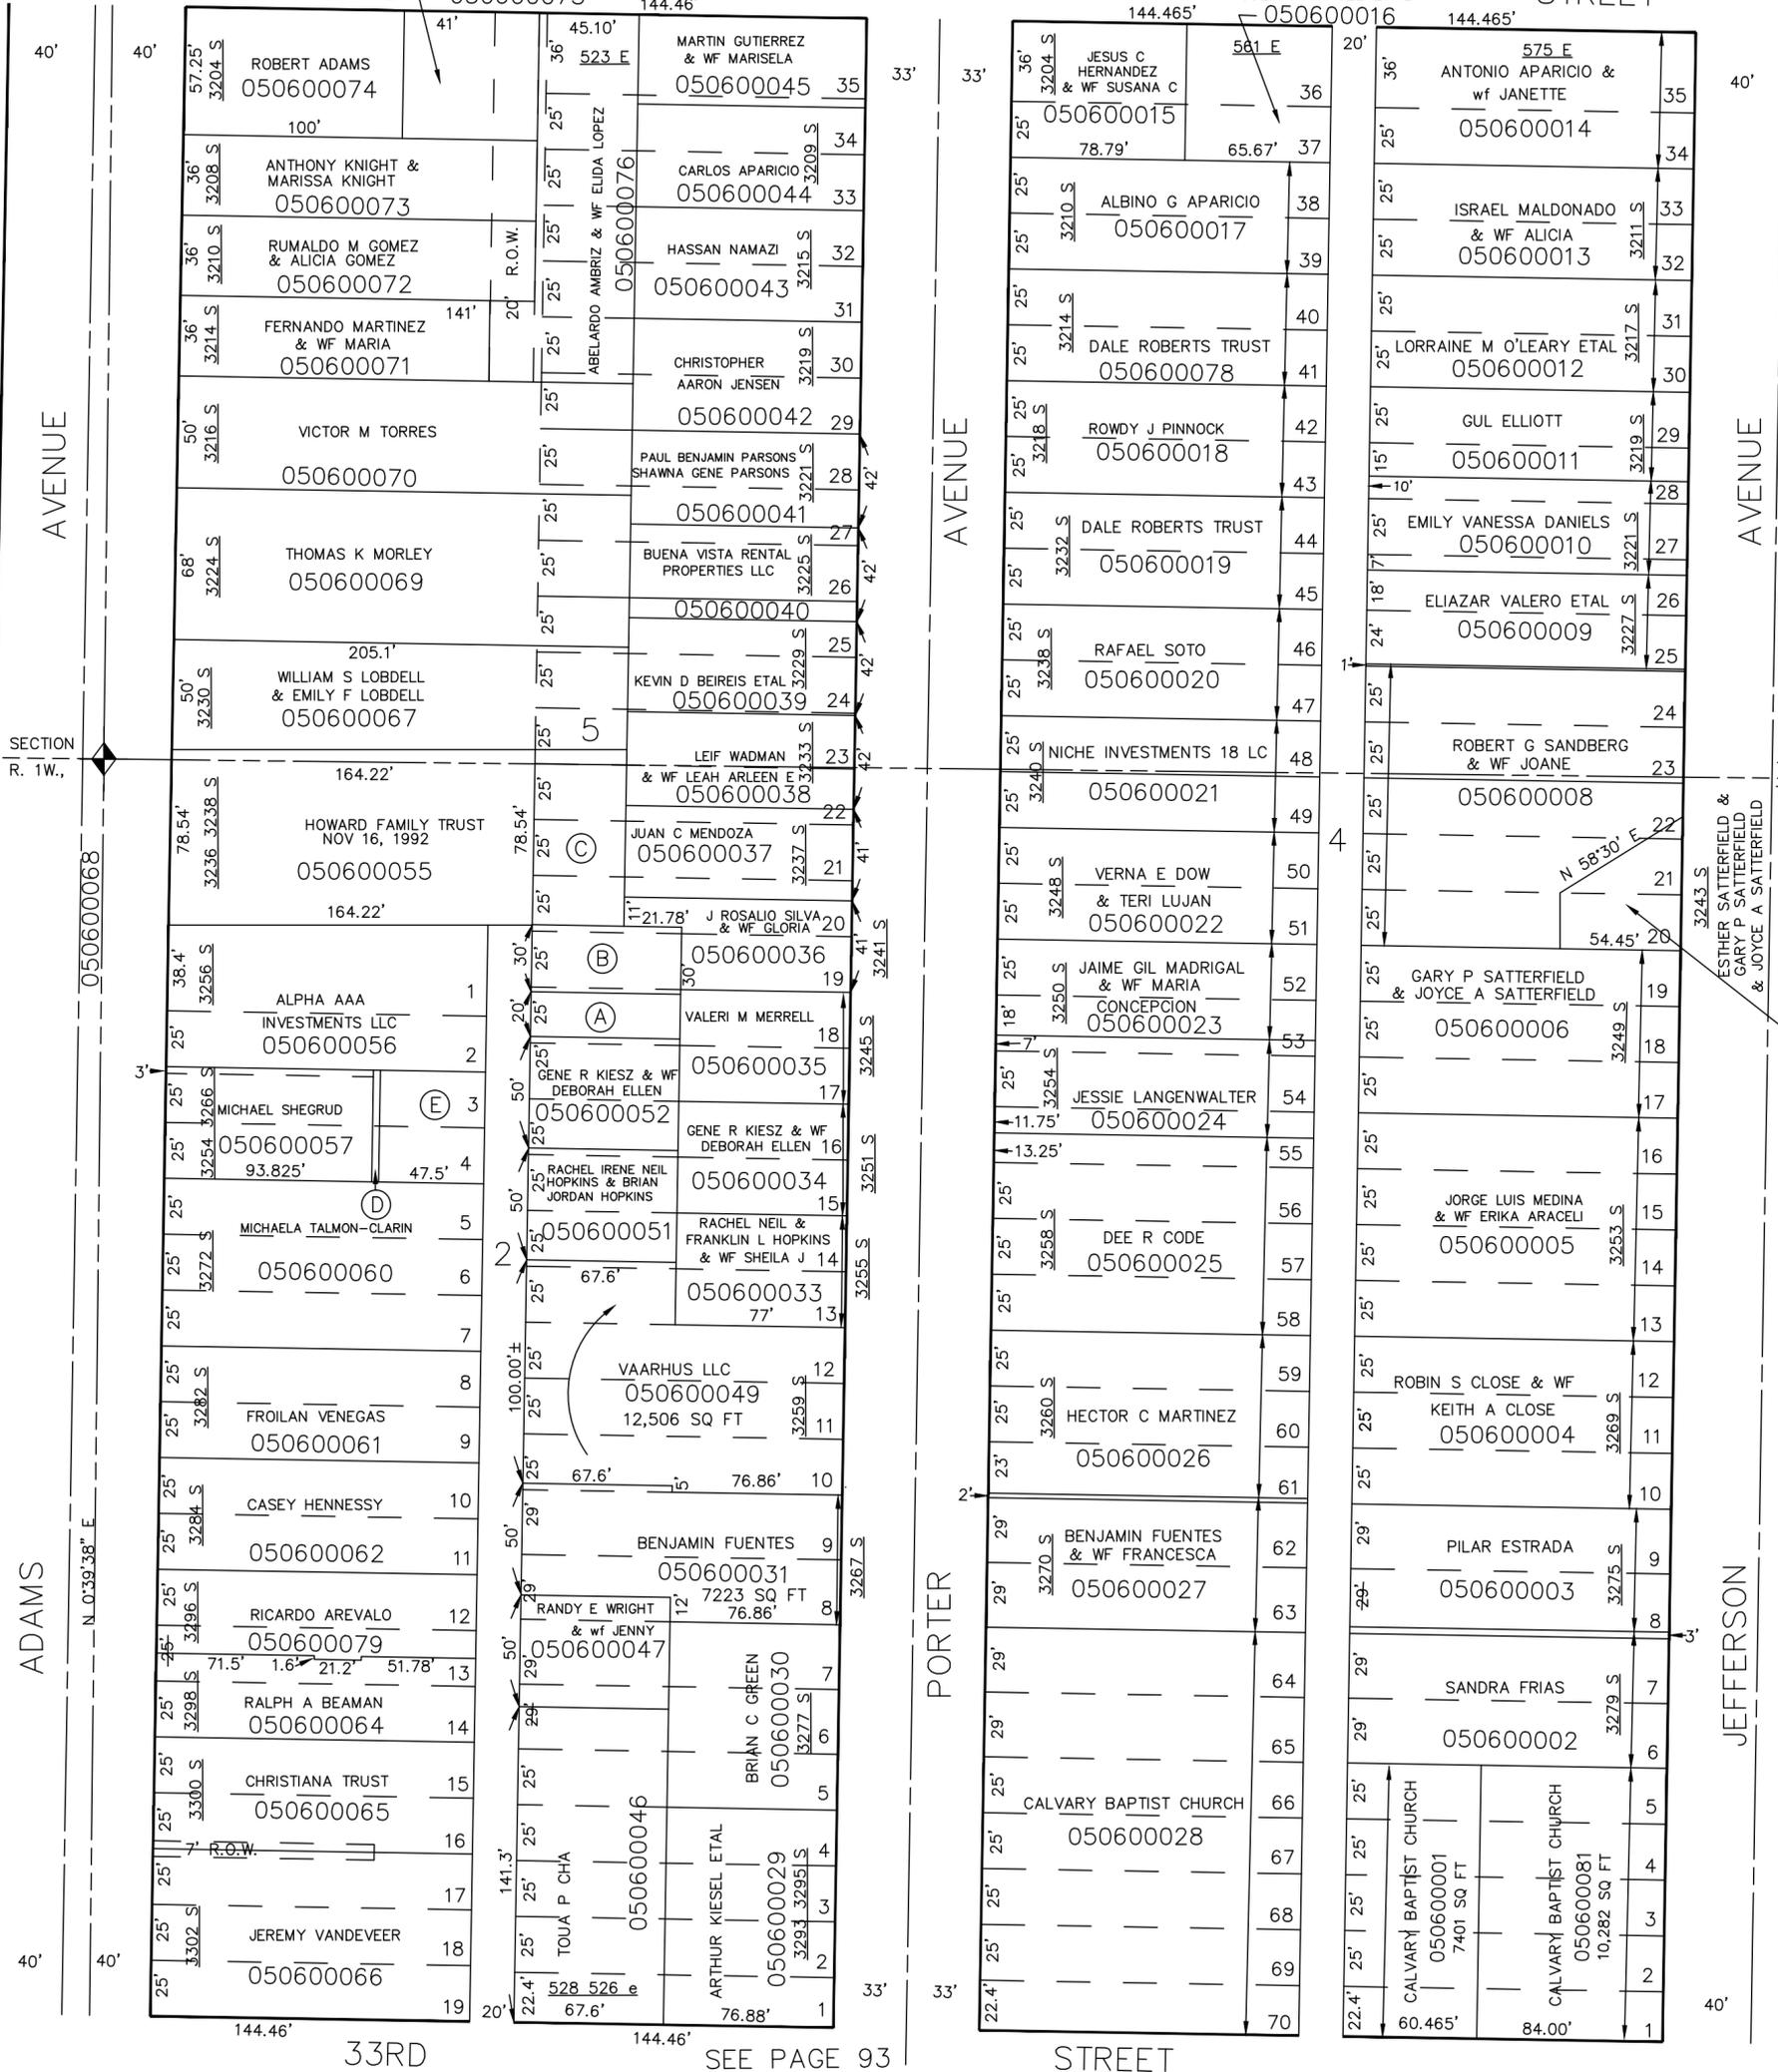

(E) LORI RASMUSSEN 050600059

(D) WEBER COUNTY 050600058

(C) HOWARD FAMILY TRUST 050600080

(B) J ROSALIO SILVA & WF GLORIA 050600054

(A) J ROSALIO SILVA & WF GLORIA 050600053

T. 6N., R. 1W.
 T. 5N., R. 1W.

ESTHER SATTERFIELD & GARY P SATTERFIELD & JOYCE A SATTERFIELD 050600007
 SEE PAGE 59

FOR COMPLETE ENG DATA SEE ORIGINAL DEDICATION PLAT IN BOOK 5, PAGE 41 OF RECORDS.

LHK 4-91