


PT. OF N.W. 1/4 OF SEC. 4, T.5N., R. 1W., S.L.B. & M. & PT. OF S.W. 1/4 OF SEC. 33, T.6N., R. 1W., S.L.B. & M. 60
 BLK'S 4, 5 EAST PARK ADD'N & BLOCK 2 STEPHENS' FIRST ADD'N

TAXING UNIT: 25

IN OGDEN CITY
 SCALE 1" = 60'

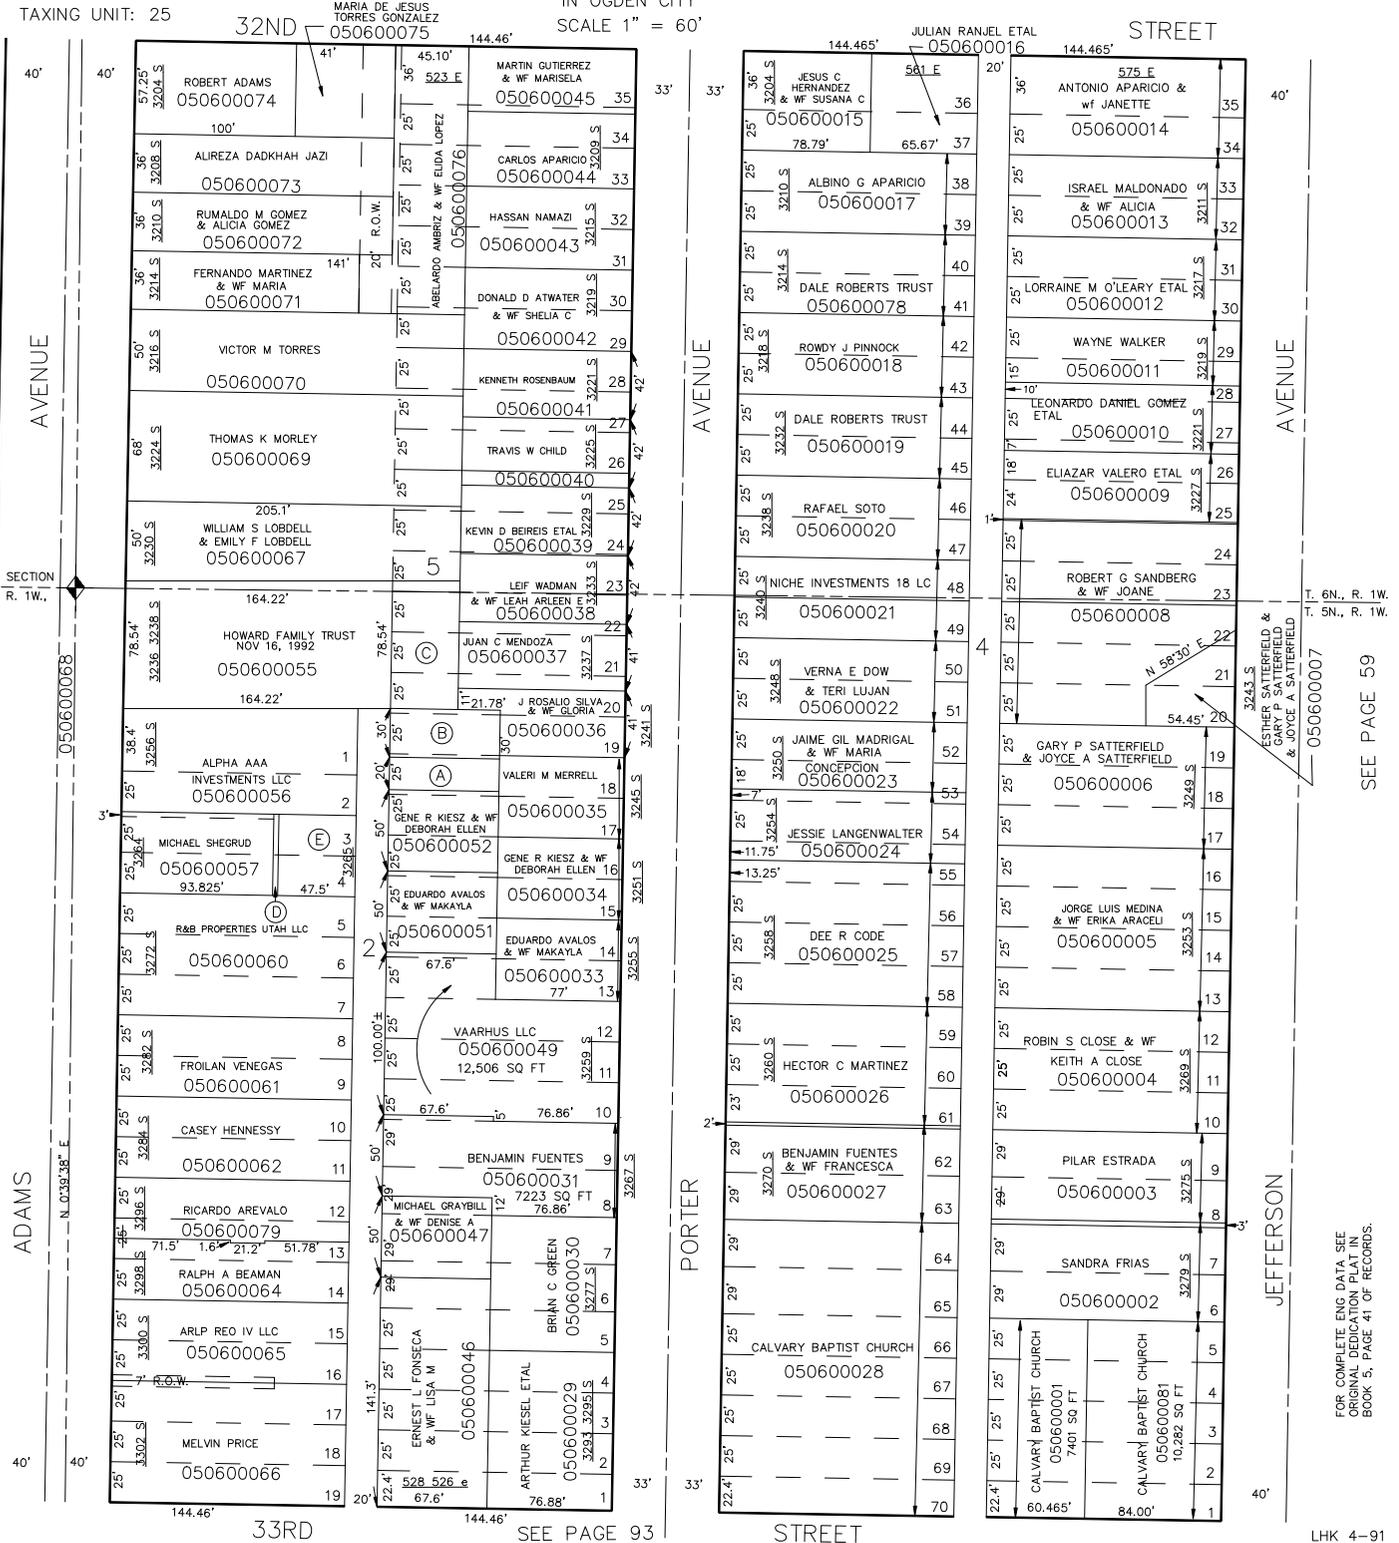

(E) LORI RASMUSSEN
 050600059

SEE PAGE 107

(D) WEBER COUNTY
 050600058

(C) HOWARD FAMILY TRUST
 050600080

(B) J ROSALIO SILVA & WF GLORIA
 050600054

(A) J ROSALIO SILVA & WF GLORIA
 050600053

(T. 6N., R. 1W. T. 5N., R. 1W.)
 ESTHER SATTERFIELD & JOYCE A SATTERFIELD
 050600007

SEE PAGE 59

FOR COMPLETE ENG. DATA SEE ORIGINAL DEDICATION PLAT IN BOOK 3, PAGE 41 OF RECORDS.

LHK 4-91