


PT. OF N.W. 1/4 OF SEC. 4, T.5N., R. 1W., S.L.B. & M. & PT. OF S.W. 1/4 OF SEC. 33, T.6N., R. 1W., S.L.B. & M. 60
 BLK'S 4, 5 EAST PARK ADD'N & BLOCK 2 STEPHENS' FIRST ADD'N

TAXING UNIT: 25

32ND MARIA DE JESUS TORRES GONZALEZ 050600075 IN OGDEN CITY SCALE 1" = 60'

144.46' JULIAN RANJEL ETAL 050600016 STREET

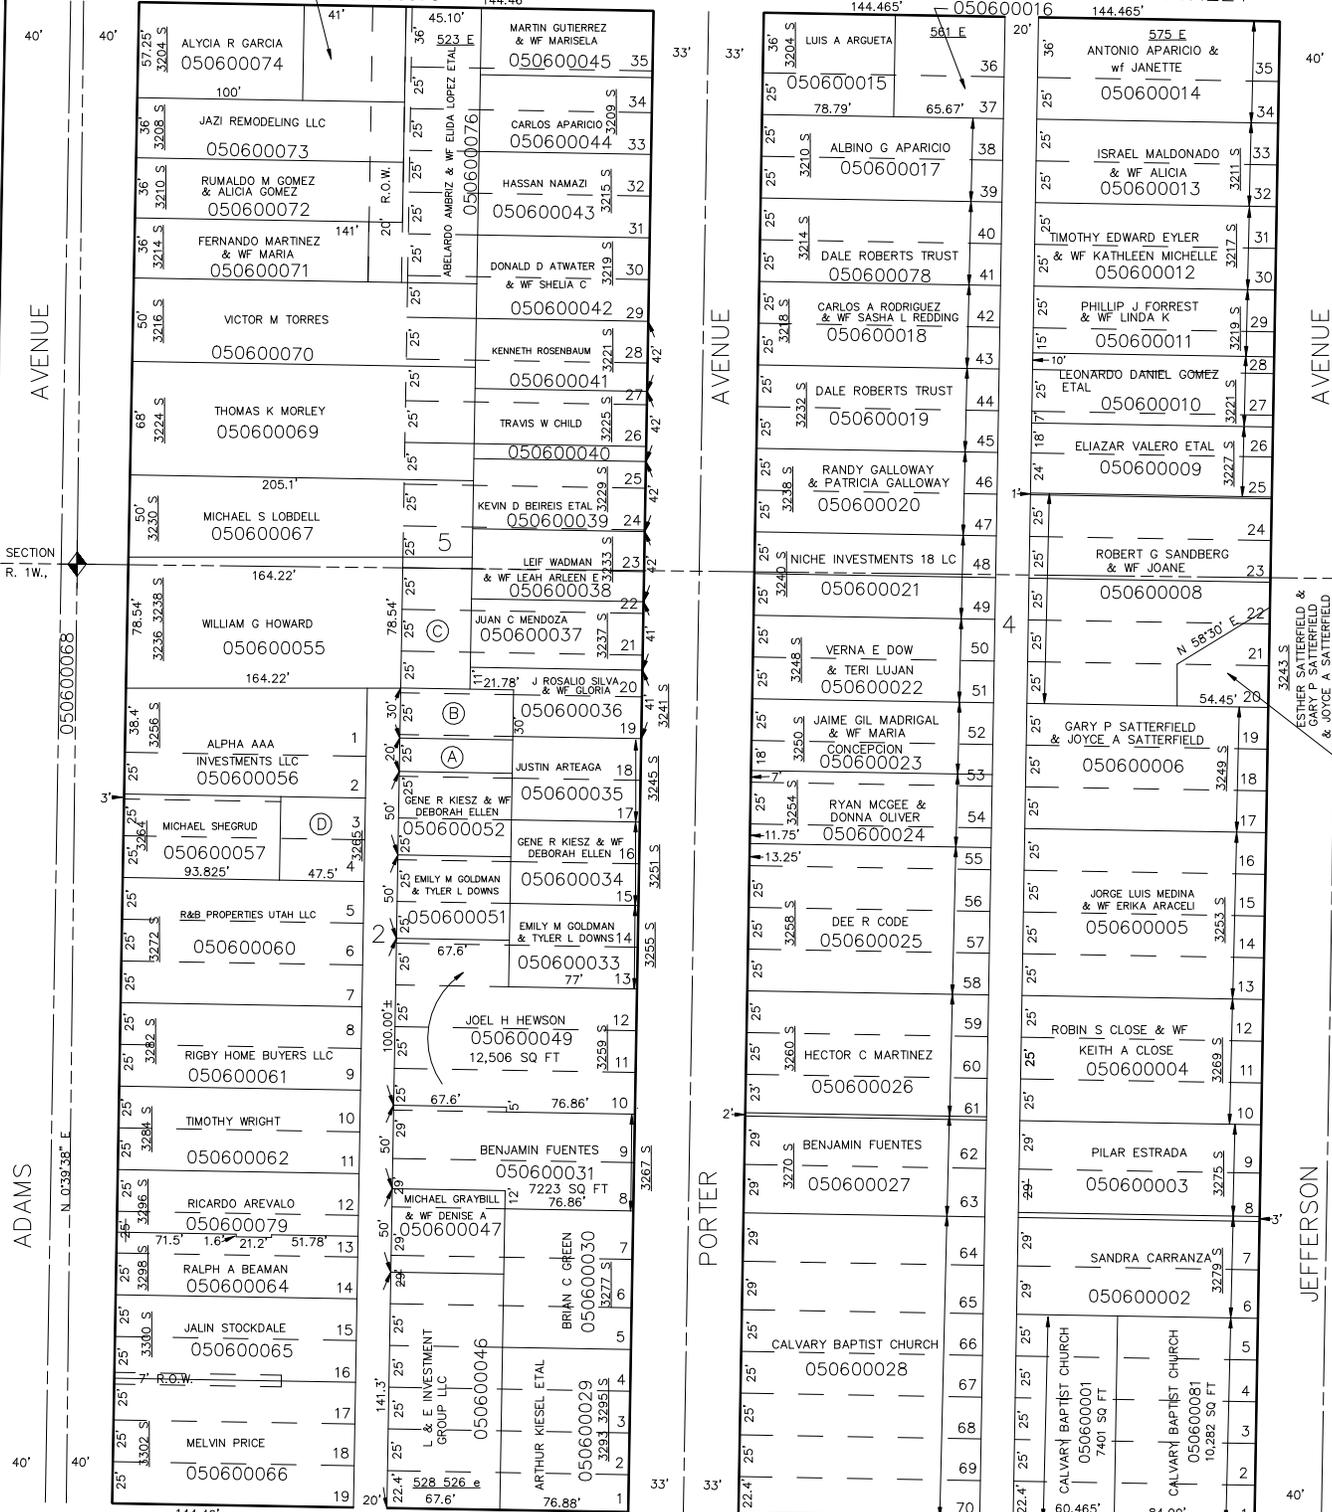

SEE PAGE 107
 LORI WELCH 050600082 2533 SQ FT
 WILLIAM G HOWARD 050600080
 J ROSALIO SILVA & Wf GLORIA 050600054
 J ROSALIO SILVA & Wf GLORIA 050600053

T. 6N., R. 1W.
 T. 5N., R. 1W.
 ESTHER SATTERFIELD & GARY P SATTERFIELD & JOYCE A SATTERFIELD 050600007
 SEE PAGE 59

5 33RD SEE PAGE 93

LHK 4-91

FOR COMPLETE ENG DATA SEE ORIGINAL DEDICATION PLAT IN BOOK 5, PAGE 41 OF RECORDS.