

BLK. 15, LAKE VIEW ADD'N. & BLK'S 1 & 2 EMERSON ADD'N.

TAXING UNIT: 25

IN OGDEN CITY
SCALE 1" = 50'

SEE PAGE 95

SEE PAGE 61

35TH

STREET

S 89°02' E

JEFFERSON AVENUE




ORCHARD AVENUE

N 0°58' E

N 0°58' E

SEE PAGE 97

SEE PAGE 63

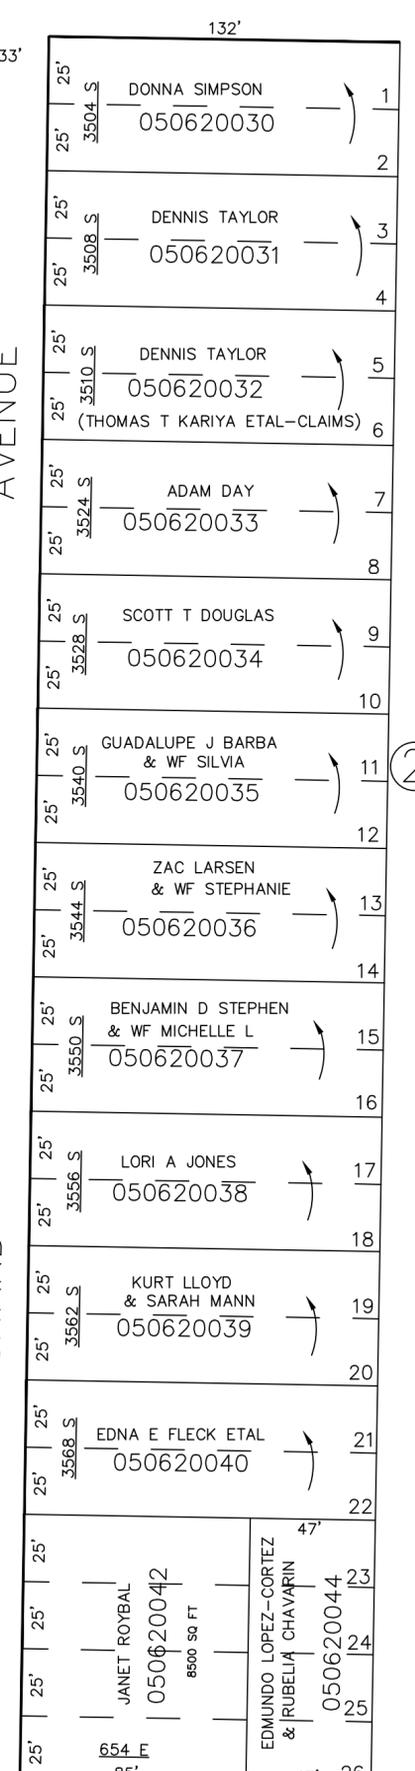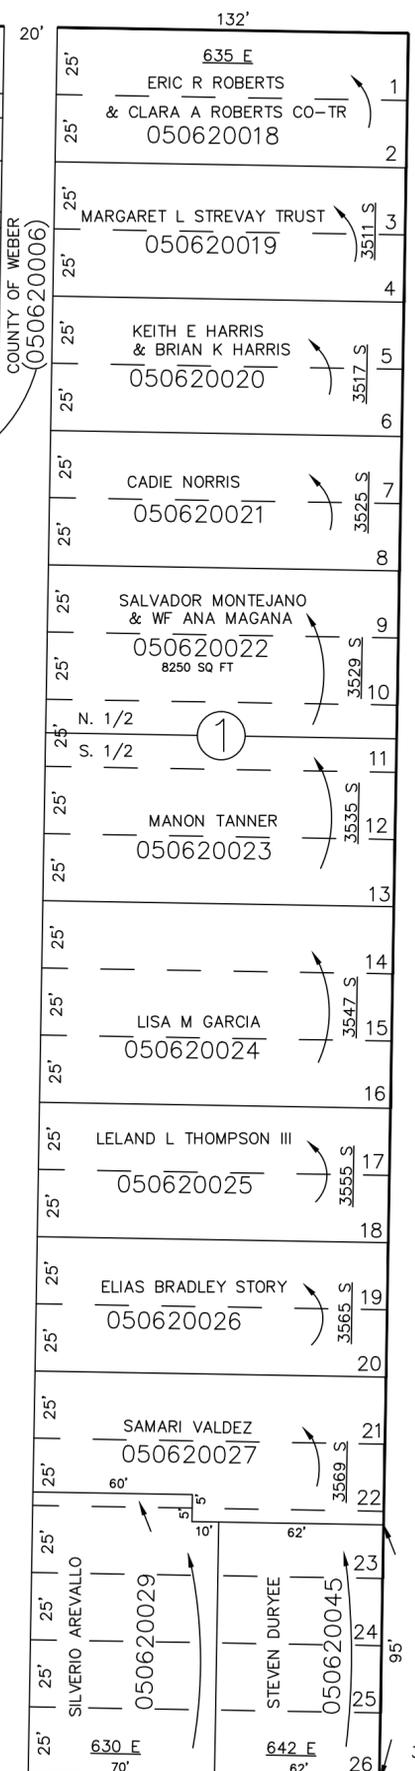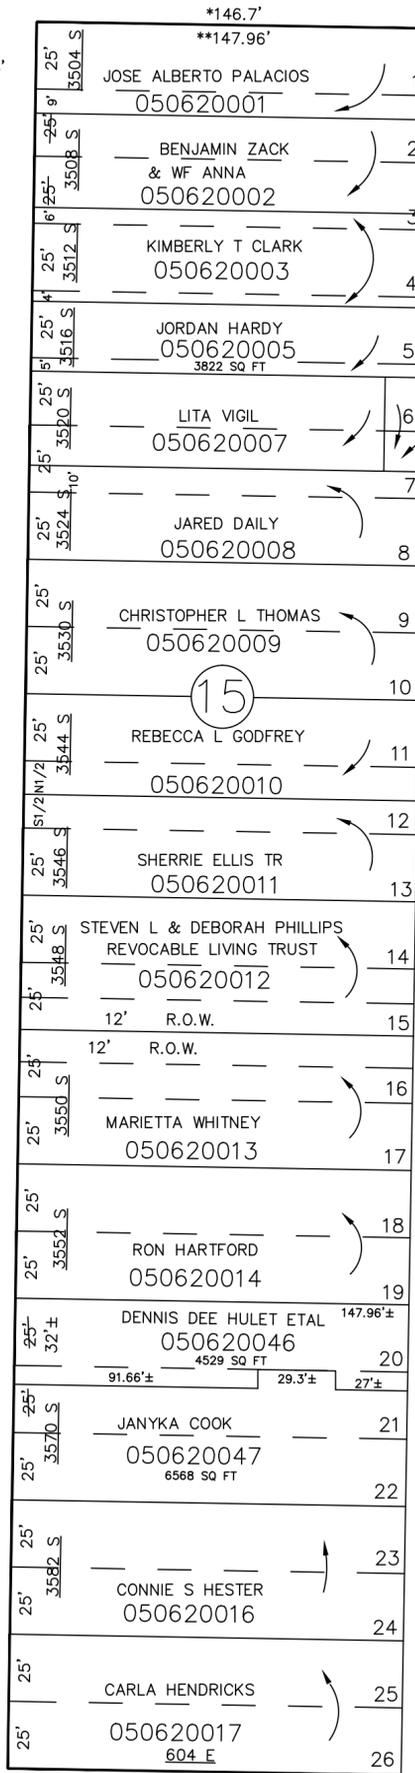

S 89°02' E OGDEN CITY LIMITS

SEE PAGE 98

SOUTH OGDEN CITY LIMITS

*ORIGINAL DEDICATION PLAT
**OGDEN CITY ENG. PLATS

FOR COMPLETE ENG DATA SEE ORIGINAL DEDICATION PLAT: LAKE VIEW ADD. IN BOOK 5, PAGE 5, AND EMERSON ADD. BOOK 5, PAGE 28.