

PART OF THE NW 1/4, SEC. 4, T.5N., R.1W., S.L.B. & M.
BLK. 15, LAKE VIEW ADD'N. & BLK'S 1 & 2 EMERSON ADD'N.


TAXING UNIT: 25

IN OGDEN CITY

SCALE 1" = 50'

SEE PAGE 95

SEE PAGE 61

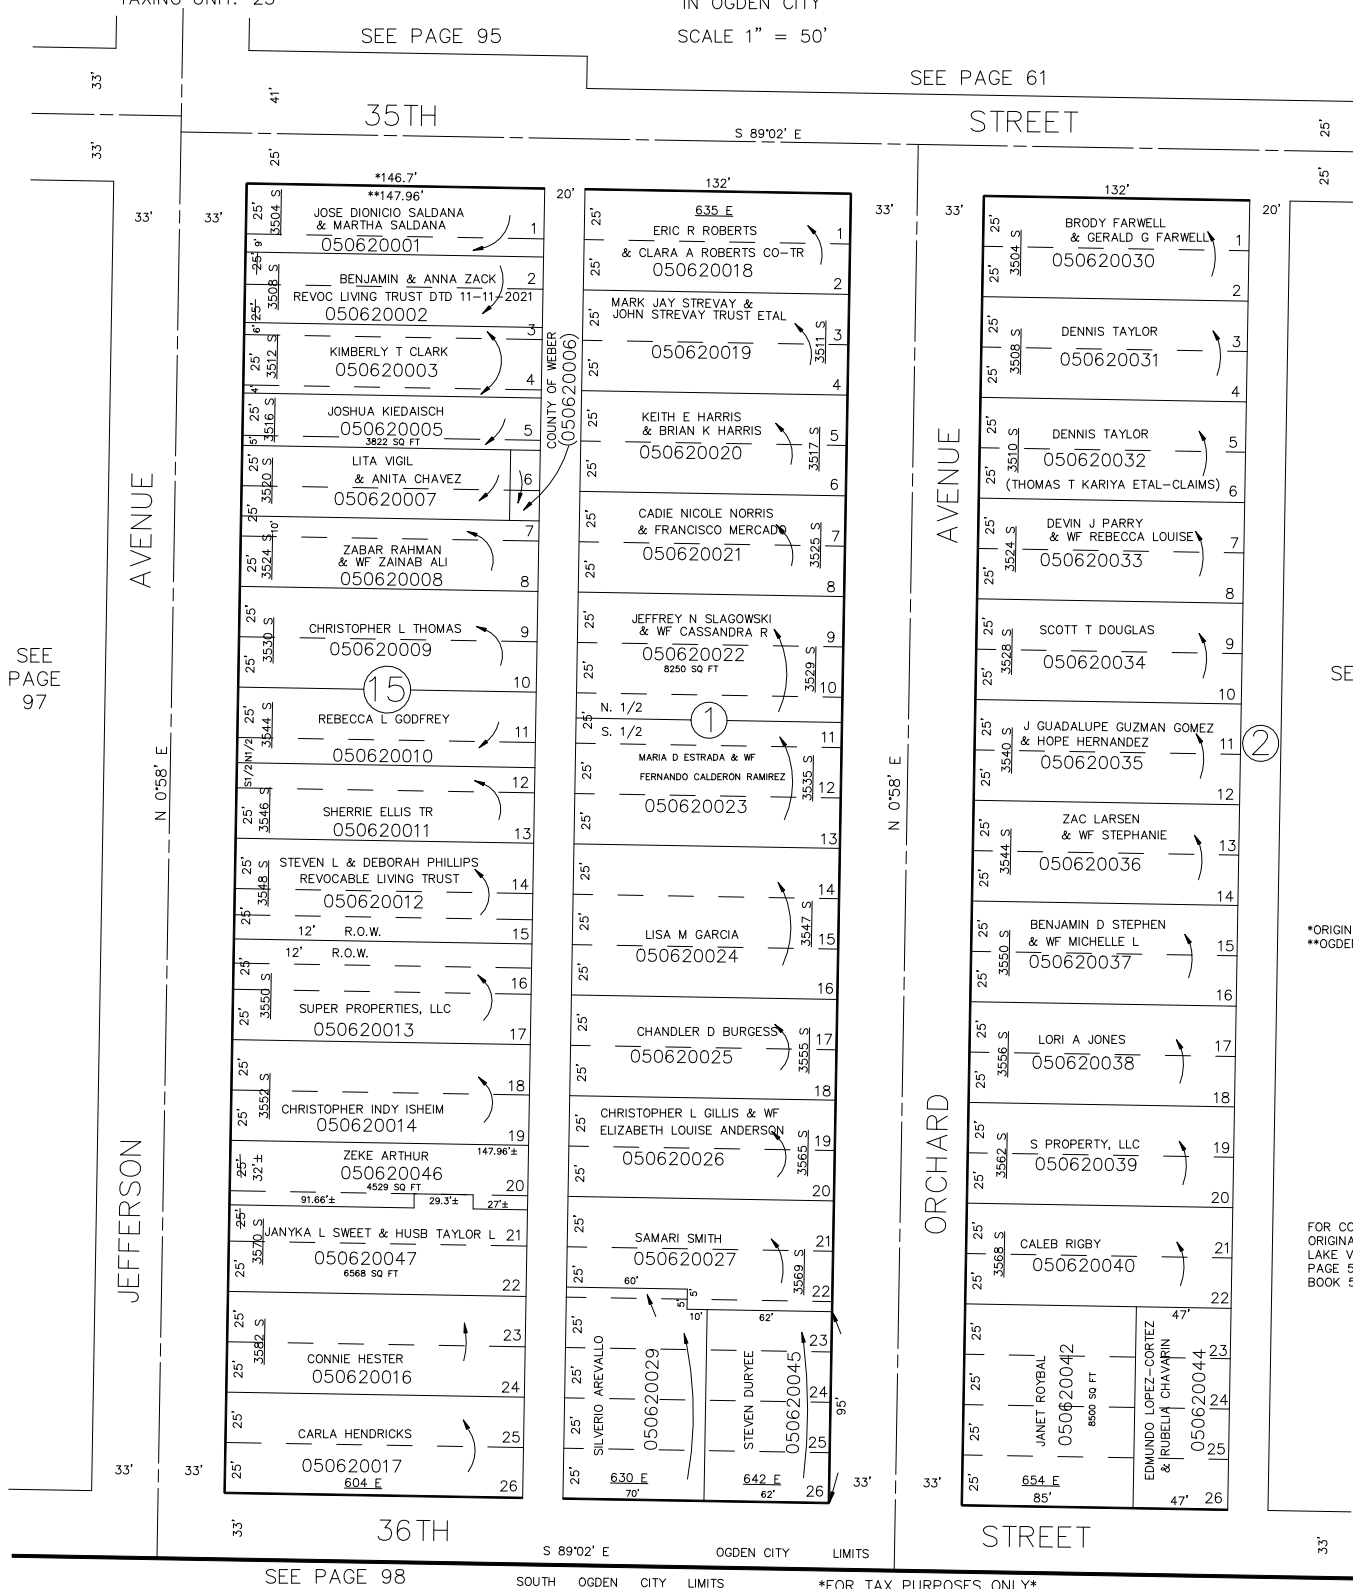

SEE PAGE 63

*ORIGINAL DEDICATION PLAT
**OGDEN CITY ENG. PLATS

FOR COMPLETE ENG DATA SEE
ORIGINAL DEDICATION PLAT:
LAKE VIEW ADD. IN BOOK 5,
PAGE 5, AND EMERSON ADD.
BOOK 5, PAGE 28.

SEE PAGE 98

SOUTH OGDEN CITY LIMITS

FOR TAX PURPOSES ONLY