

PART OF THE S.E. 1/4, SEC. 4, T.5N., R.1W., S.L.B. & M.
GOLDEN VIEW SUBDIVISION


IN OGDEN CITY
 SCALE 1" = 50'

TAXING UNIT: 25

SEE PAGE 67


N.E. CORNER
 SE1/4 SE1/4 SECTION 1
 T.5N. R.1W. S.L.M.
 N 88°48' W 25.00' "A" 11+59.20

SEE BELOW AT RIGHT

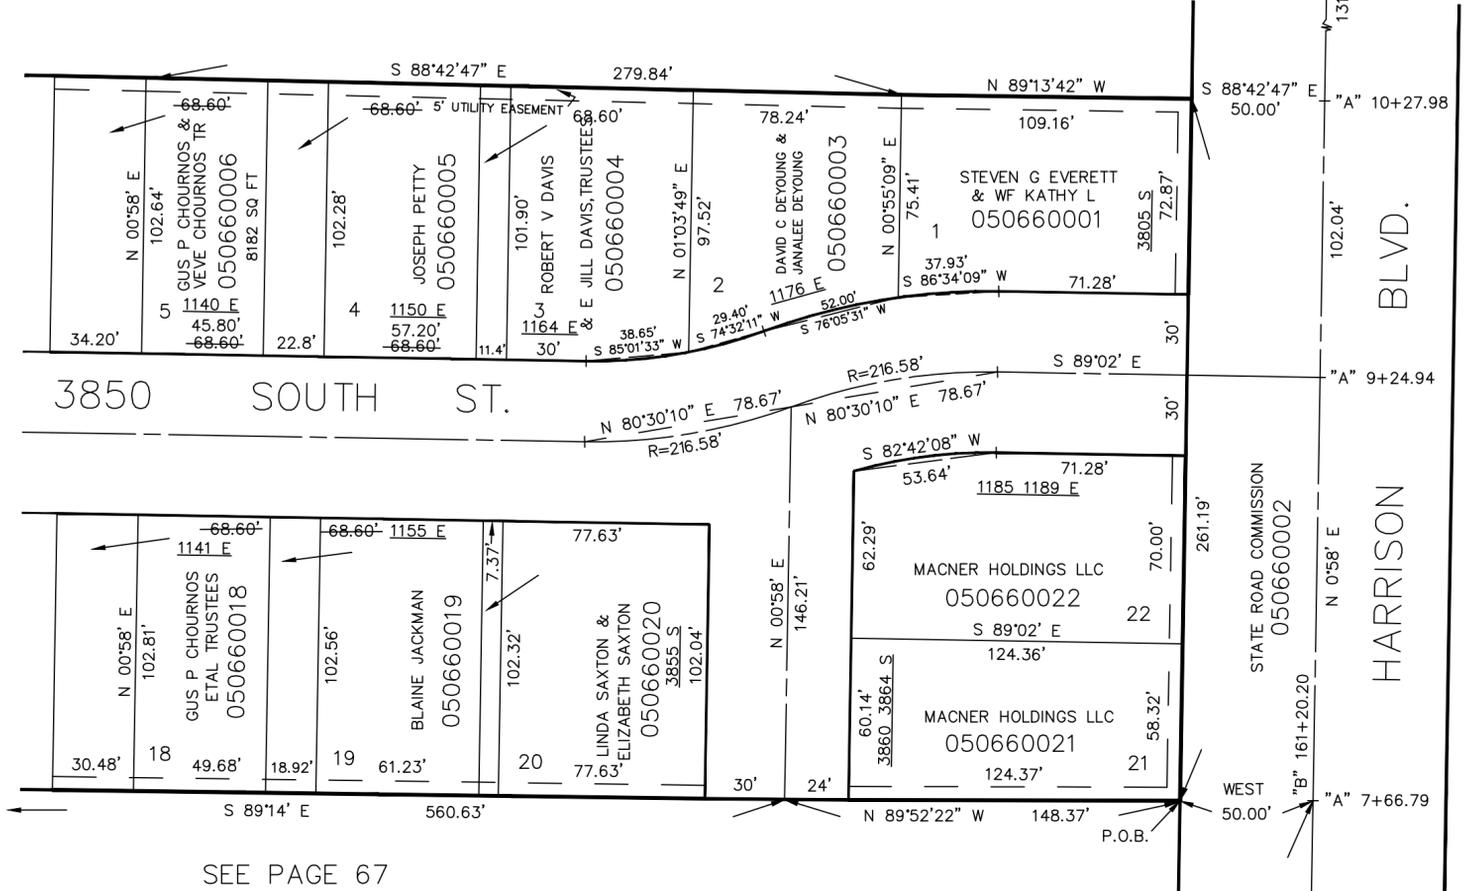

SEE PAGE 67

SEE PAGE 67

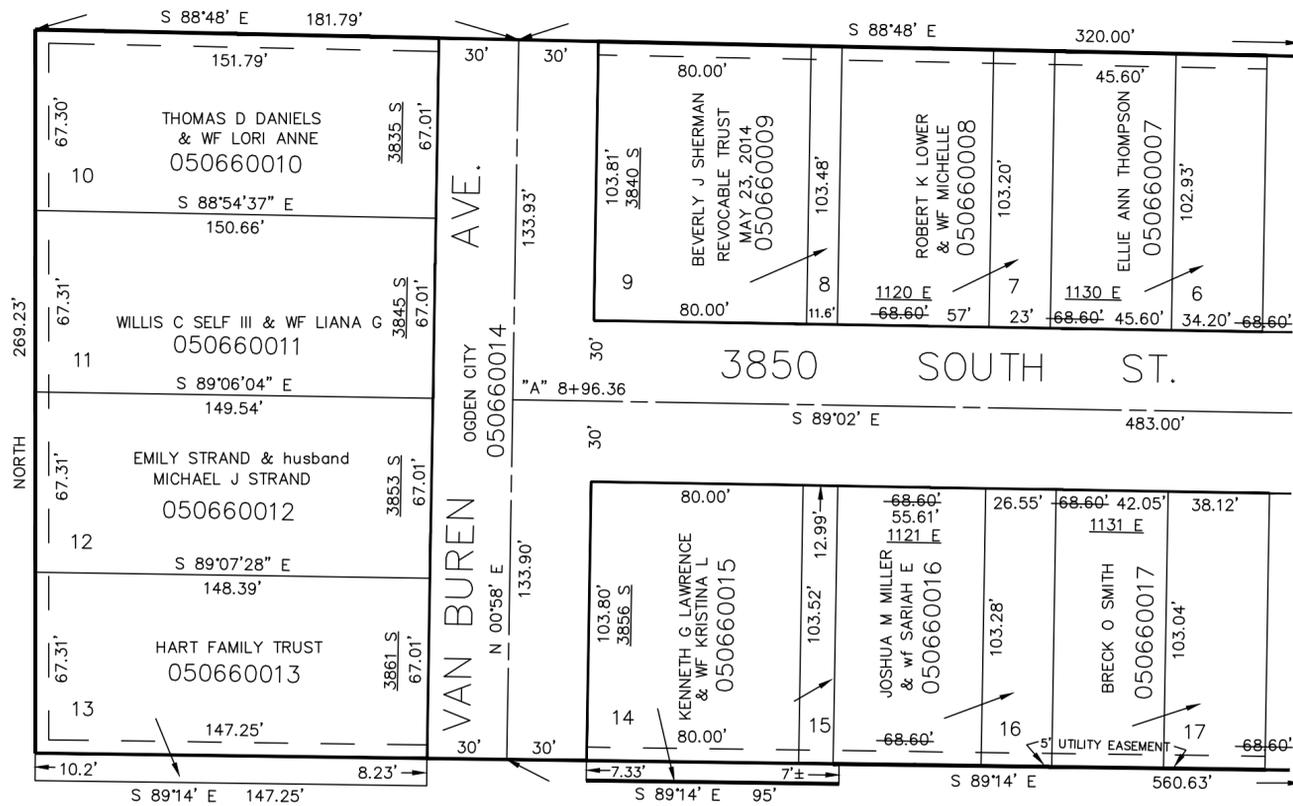

SEE ABOVE AT LEFT

S.E. COR OF SEC 4,
 T.5.N. R.1W
 EAST 26'

FOR COMPLETE ENG DATA SEE
 ORIGINAL DEDICATION PLAT IN
 BOOK 11, PAGE 11 OF RECORDS.

SEE PAGE 67

SEE PAGE 27