


SE 1/4 OF THE SE 1/4  
SECTION 4, T.5N, R.1W., S.L.B. & M.

IN OGDEN CITY  
SCALE 1" = 100'

TAXING UNIT: 25

SEE PAGE 70

SEE PAGE 71

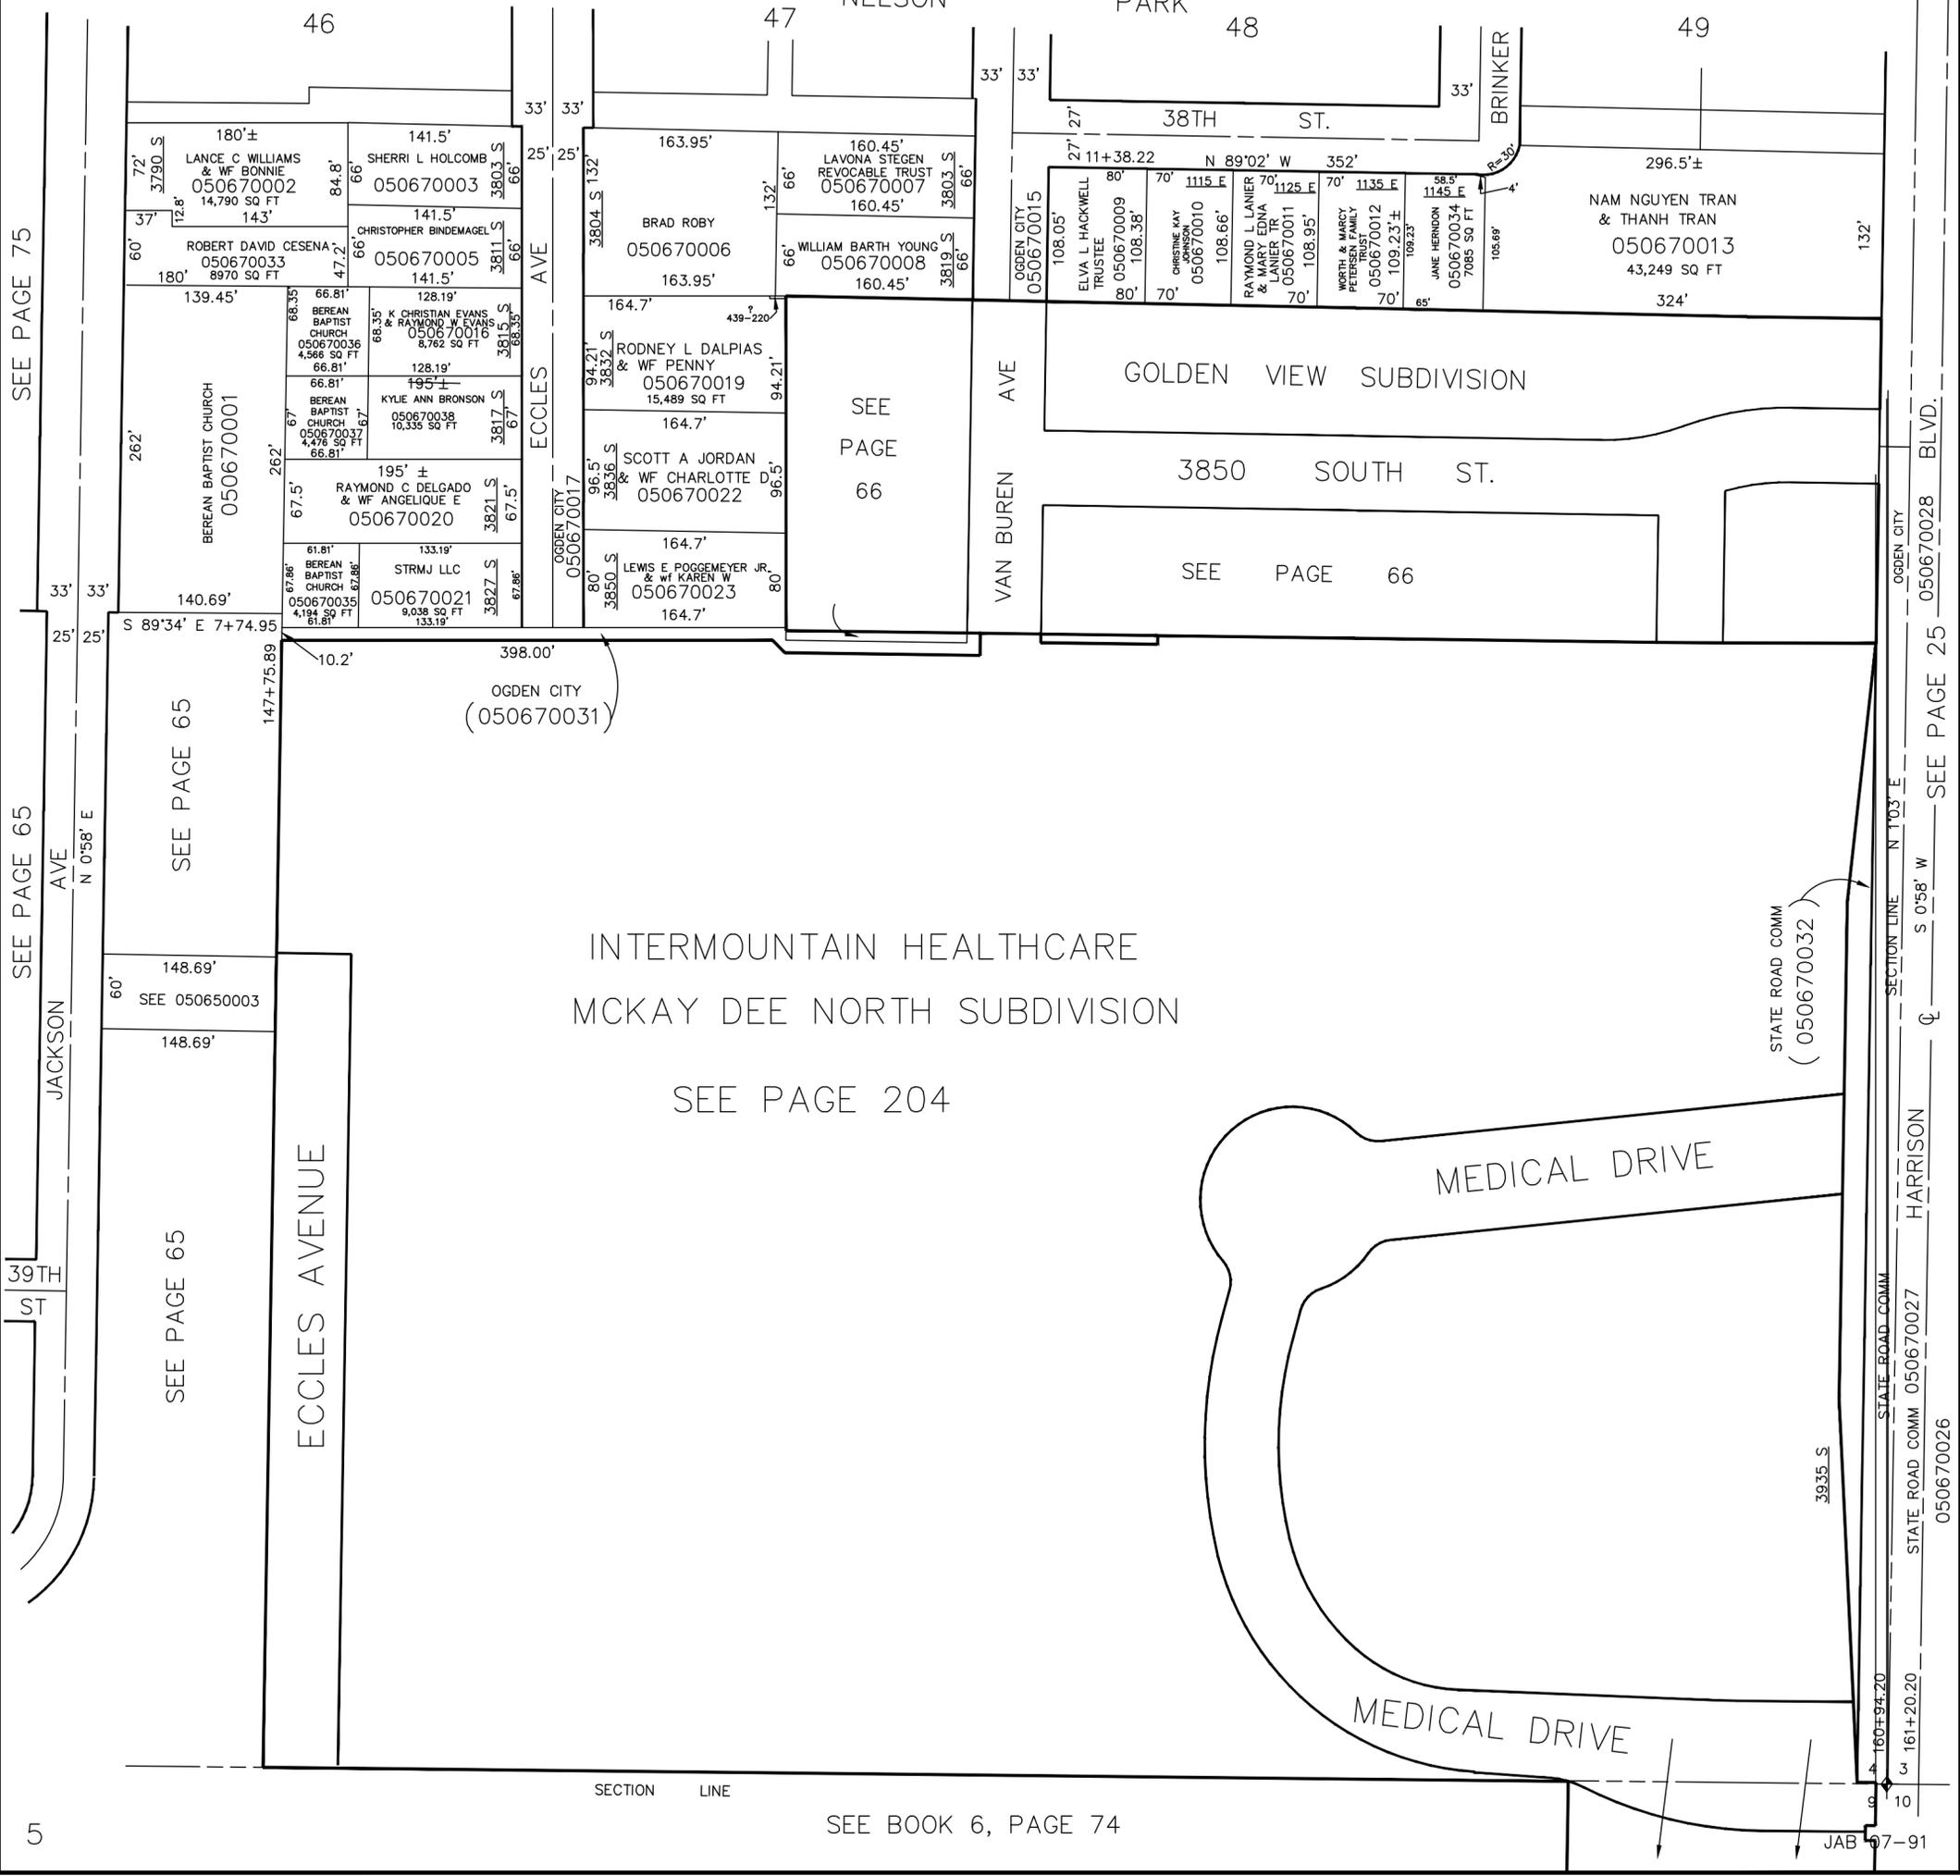

SEE PAGE 75

SEE PAGE 65

SEE PAGE 65

5

OGDEN CITY 050670028 BLVD.  
SEE PAGE 25

OGDEN CITY N 103° E  
SECTION LINE

HARRISON S 0°58' W  
SEE PAGE 25

STATE ROAD COMM 050670027  
STATE ROAD COMM 050670026

STATE ROAD COMM 050670032

STATE ROAD COMM 050670027  
STATE ROAD COMM 050670026  
160+94.20  
161+20.20  
167-91

INTERMOUNTAIN HEALTHCARE  
MCKAY DEE NORTH SUBDIVISION  
SEE PAGE 204

MEDICAL DRIVE  
MEDICAL DRIVE

SECTION LINE  
SEE BOOK 6, PAGE 74