

SECTION 4, T.5N, R.1W., S.L.B. & M.

IN OGDEN CITY
SCALE 1" = 100'

TAXING UNIT: 25

SEE PAGE 70

NELSON

PARK


SEE PAGE 71

SEE PAGE 75

SEE PAGE 65

39TH ST

5

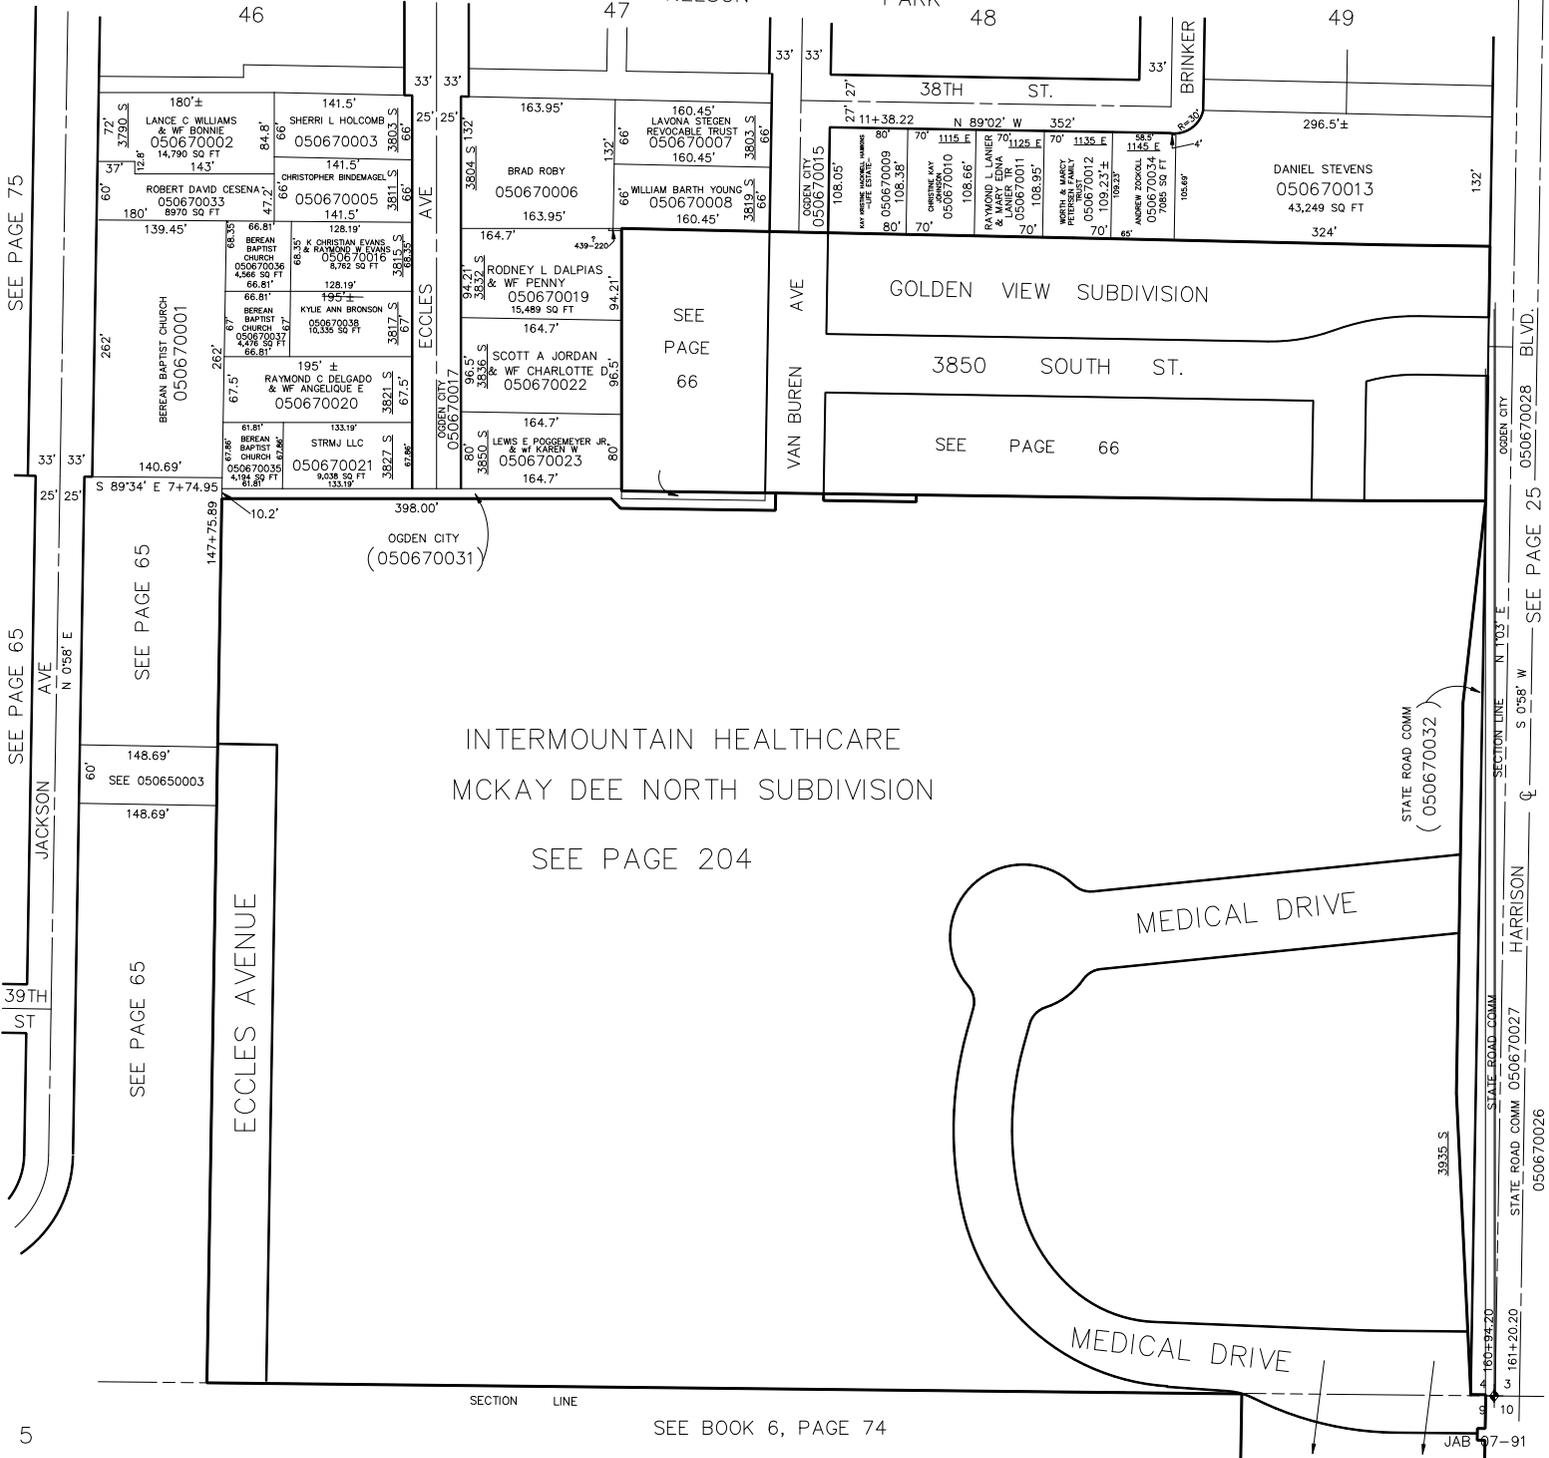

INTERMOUNTAIN HEALTHCARE
MCKAY DEE NORTH SUBDIVISION

SEE PAGE 204

GOLDEN VIEW SUBDIVISION

3850 SOUTH ST.

SEE PAGE 66

MEDICAL DRIVE

MEDICAL DRIVE

SECTION LINE

SEE BOOK 6, PAGE 74

OGDEN CITY

SECTION LINE

HARRISON

STATE ROAD COMM 050670027

STATE ROAD COMM 050670028

JAB 67-91