

SE 1/4 OF THE SE 1/4
SECTION 4, T.5N, R.1W., S.L.B. & M.

IN OGDEN CITY

SCALE 1" = 100'

TAXING UNIT: 25

SEE PAGE 70

SEE PAGE 71

SEE PAGE 75

SEE PAGE 65

39TH ST

46


47

NELSON

PARK

48

49

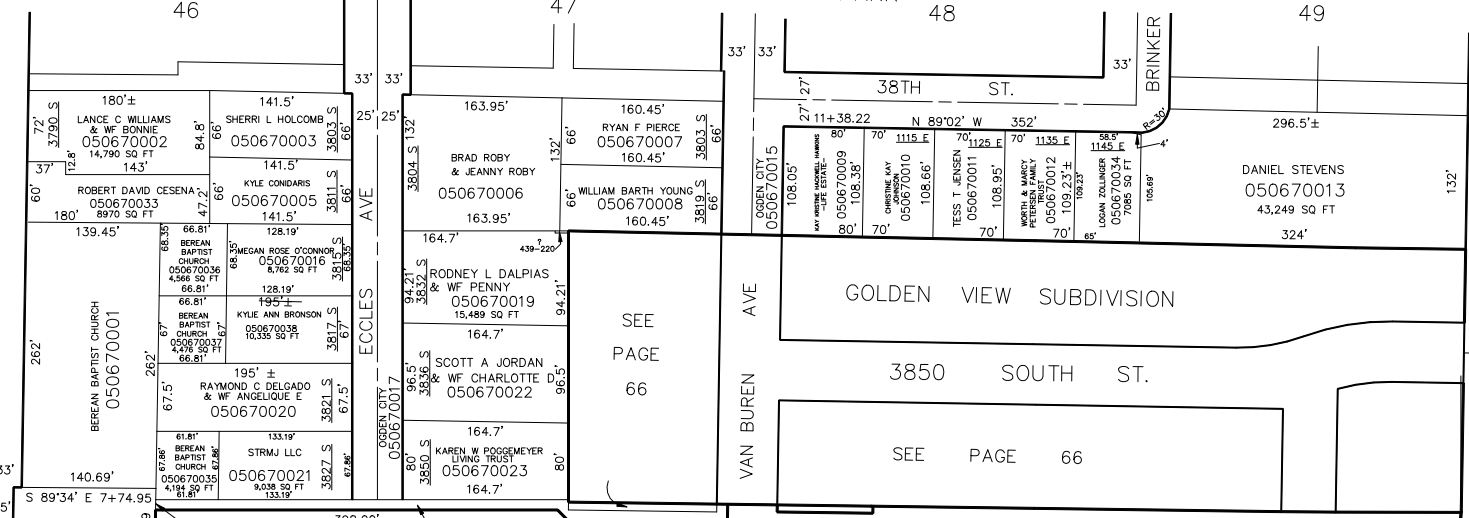

OGDEN CITY
(050670031)

INTERMOUNTAIN HEALTHCARE
MCKAY DEE NORTH SUBDIVISION
1ST AMENDMENT

SEE PAGE 209

SEE PAGE 65

SEE PAGE 65

ECCLES AVENUE

SECTION LINE

SEE BOOK 6, PAGE 74

MEDICAL DRIVE

OGDEN CITY

SEE PAGE 25

HARRISON

STATE ROAD COMM

STATE ROAD COMM

STATE ROAD COMM

STATE ROAD COMM

STATE ROAD COMM

STATE ROAD COMM